


EOF's SHALL BE ARMORED. GRANITE RIP-RAP OR CABLE CONCRETE SHALL BE PLACED ON TOP OF NONWOVEN GEOTEXTILE FABRIC.

RESTRAIN ALL JOINTS ON THE INLET AND OUTLET PIPES.

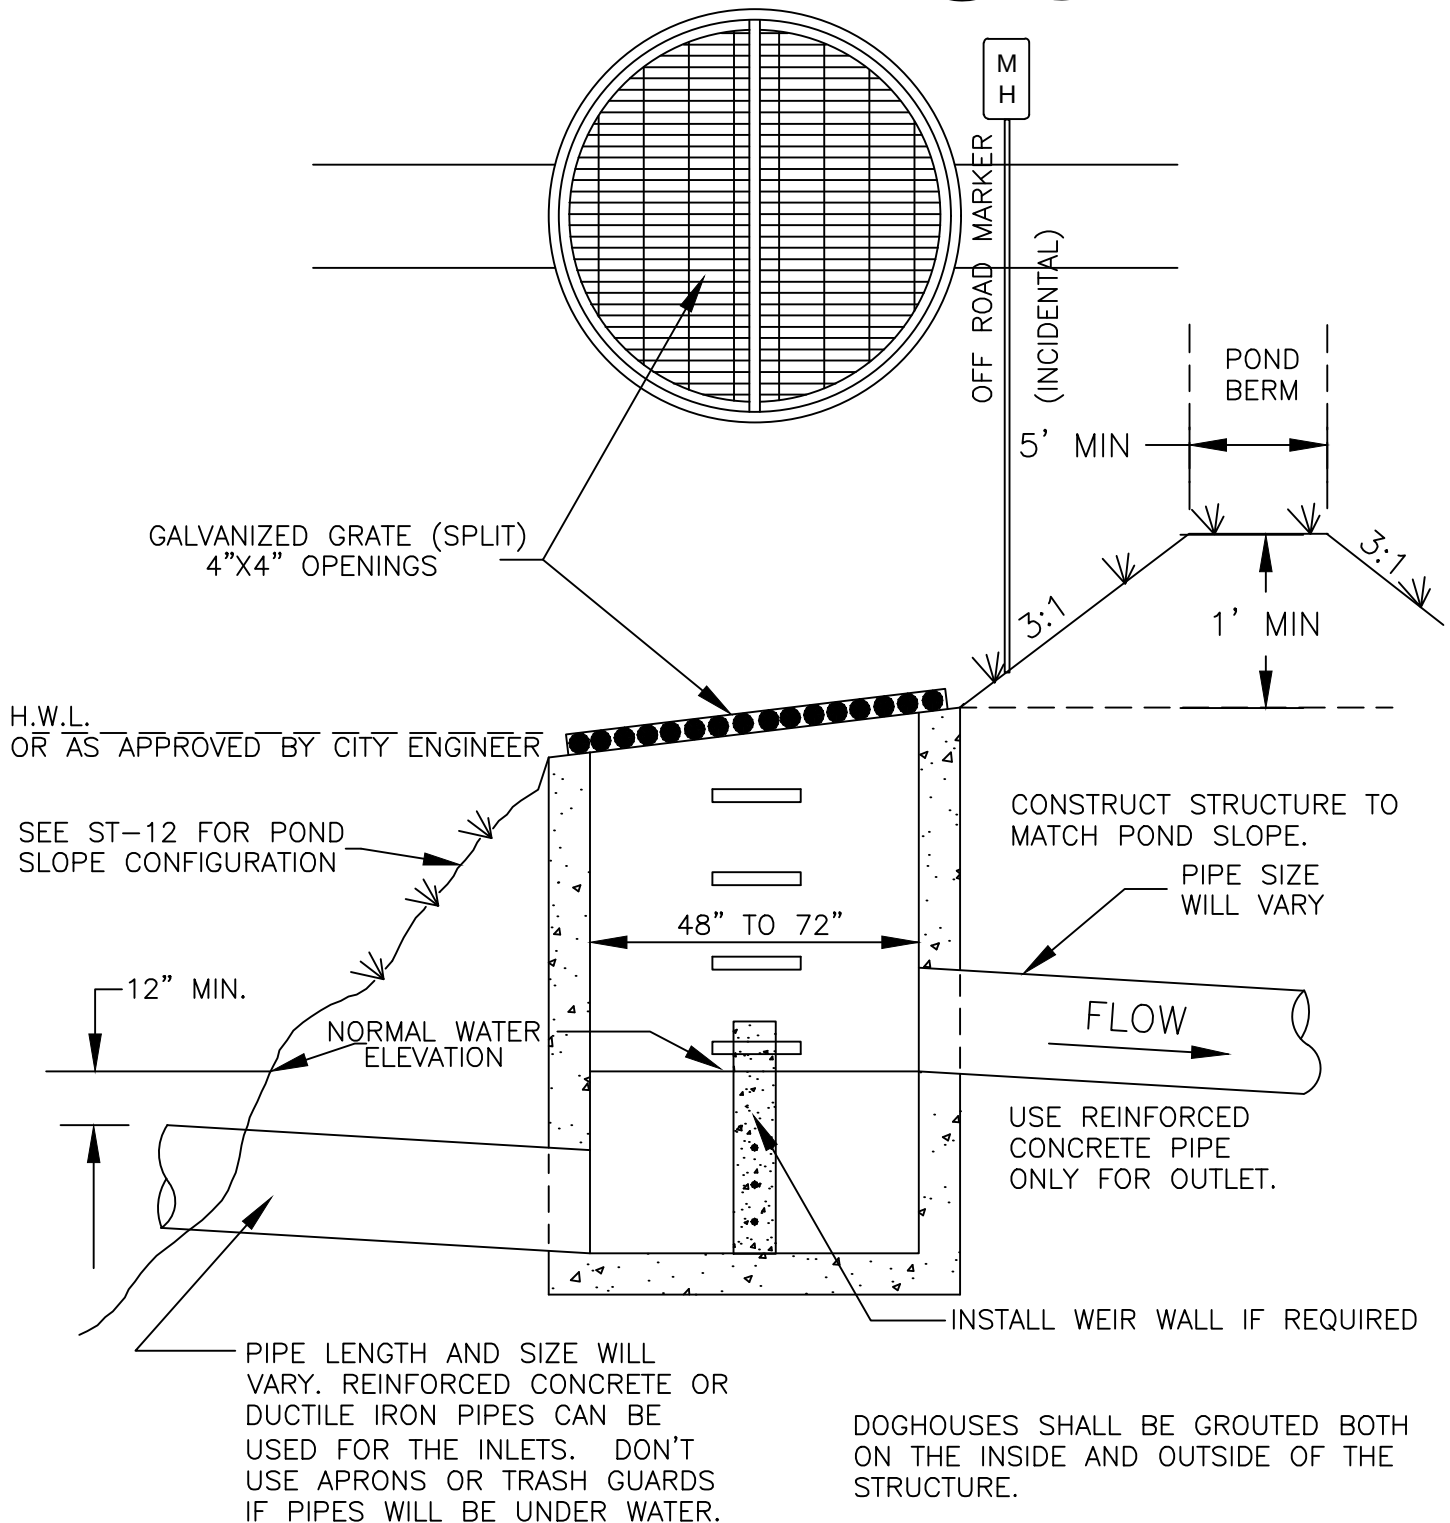

STANDARD DETAILS
SKIMMER STRUCTURE
CITY OF PLYMOUTH

PUBLISHED
3-25

CITY PL. NO.
ST-15
REVISED 3-23