
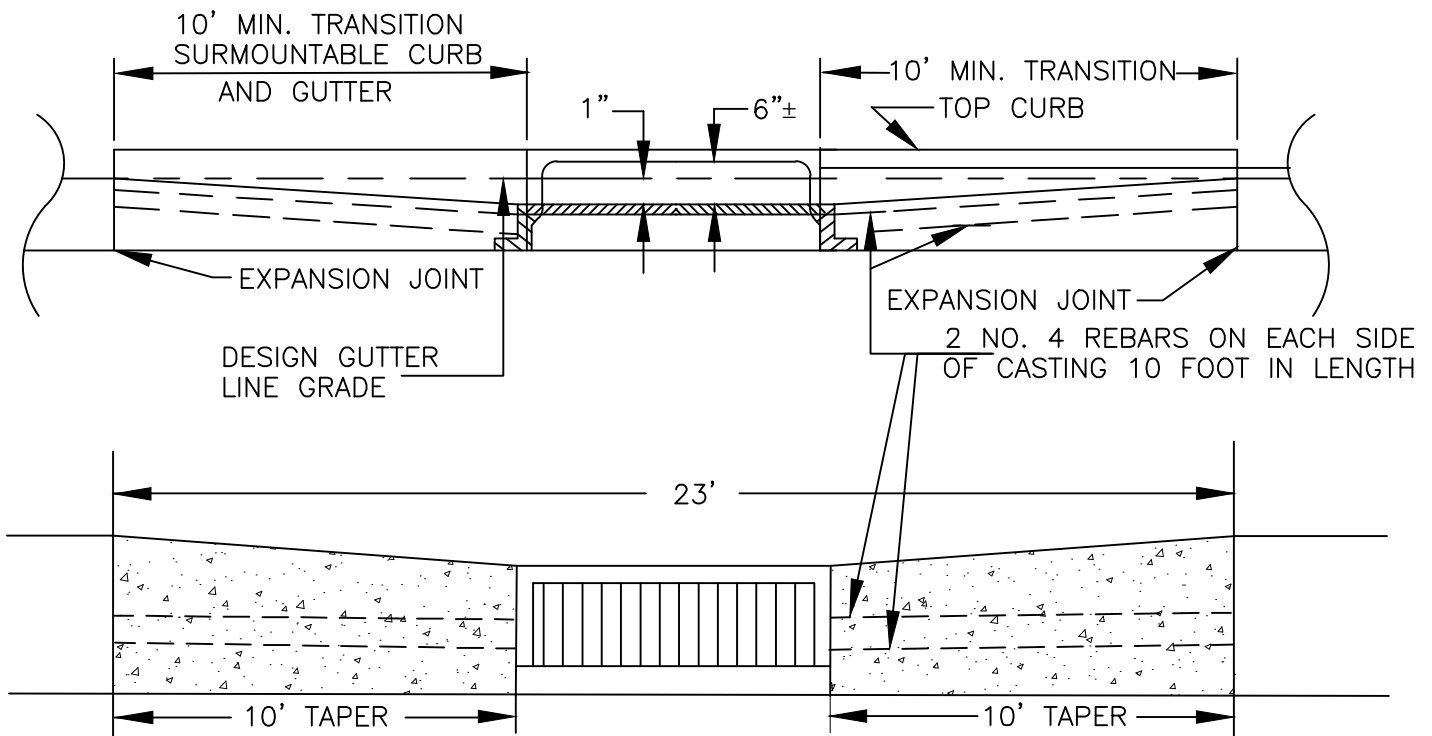


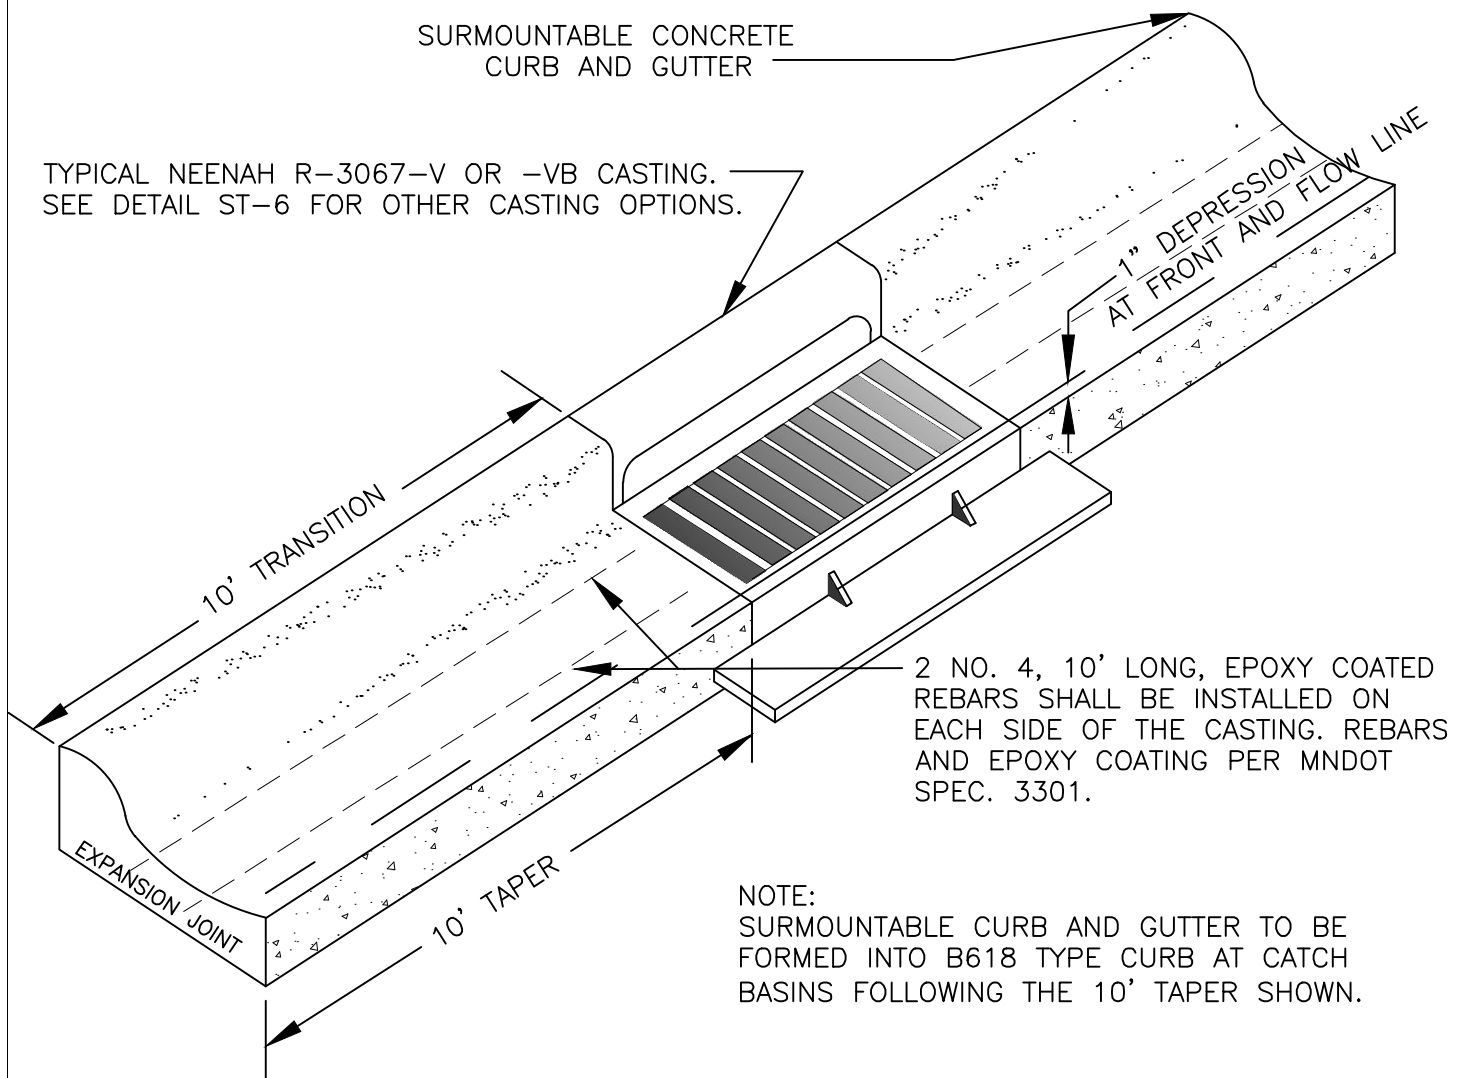

STANDARD DETAILS
CATCH BASIN CASTING INSTALLATION DETAIL
CITY OF PLYMOUTH

PUBLISHED
3-25

CITY PL. NO.
ST-5
REVISED 1-21