



PEDESTRIAN ACCESS ROUTE CURB & GUTTER DETAIL

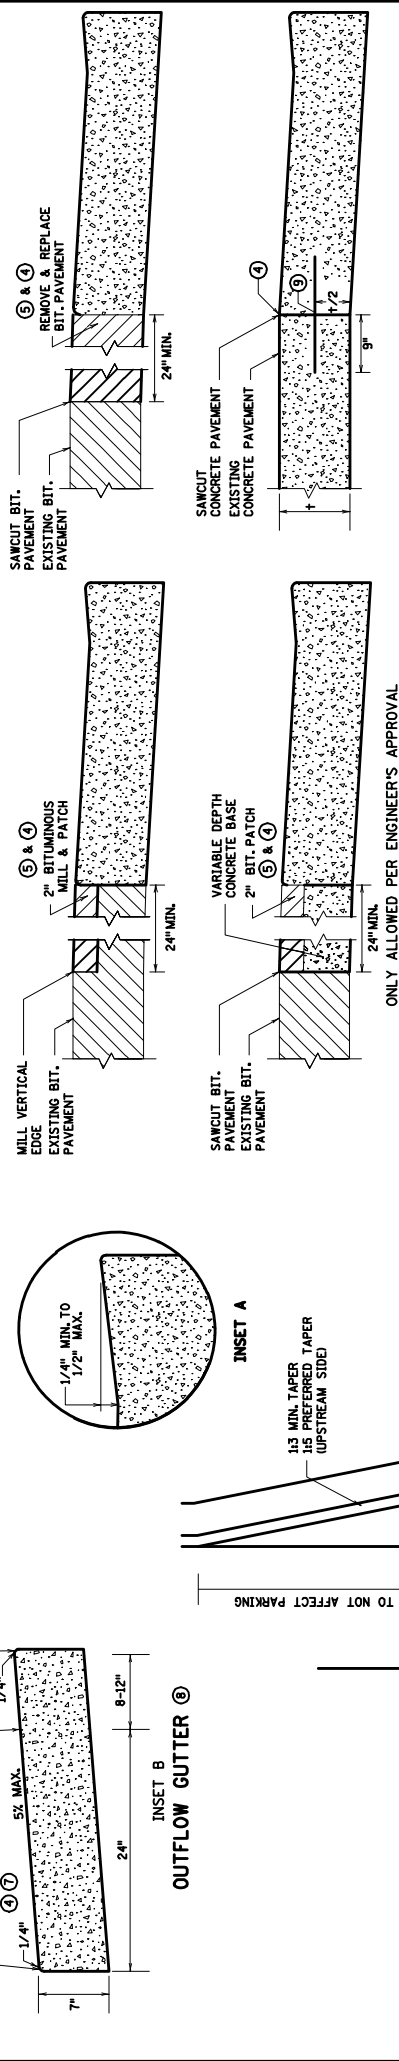

PAVEMENT TREATMENT OPTIONS IN FRONT OF CURB & GUTTER FOR USE ON CURB RAMP RETROFITS

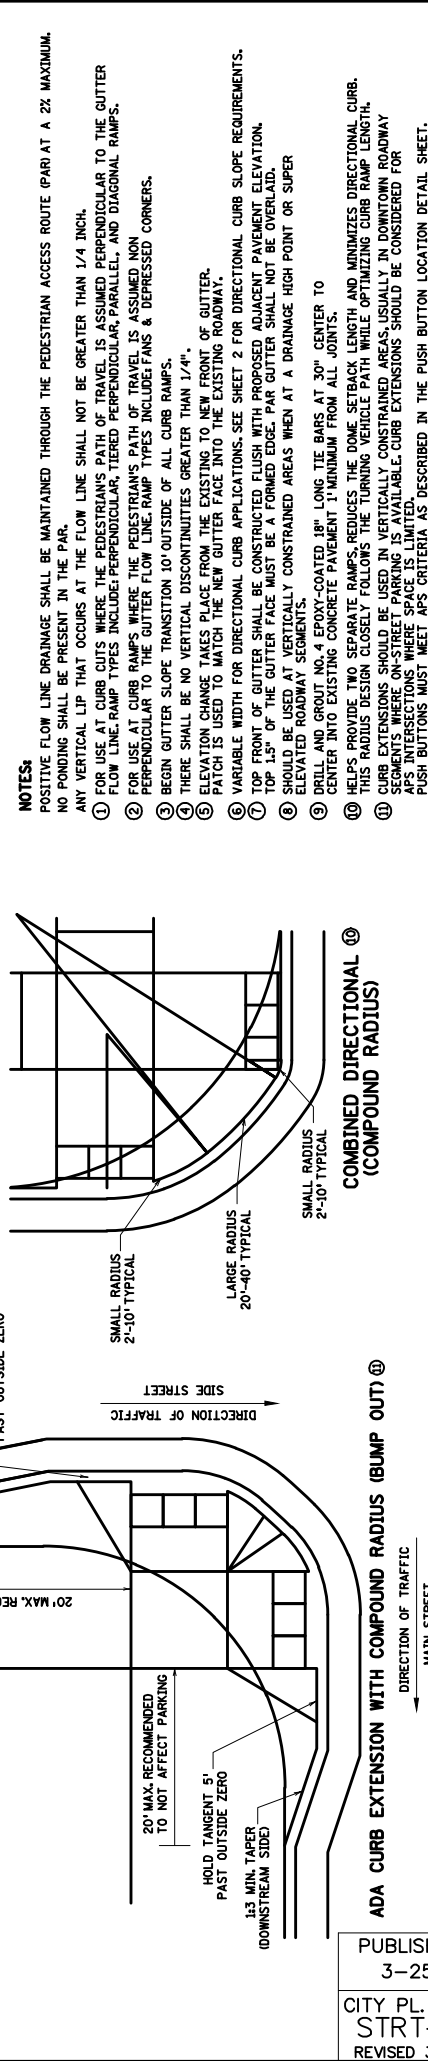

MINNESOTA DEPARTMENT OF TRANSPORTATION		STANDARD PLAN 5-257.250 \$ OF 6	PEDESTRIAN CURB RAMP DETAILS
APPROVED: 11-04-2021 REVISIONS:		STATE PROJ. NO.	SHEET NO. OF SHEETS
PUBLISHED 3-25 CITY PL. NO. STR-5 REVISED 3-23		(TH)	