



FUTURE SEWER AND WATER LINES ARE TO BE EXTENDED BEYOND THE END OF THE STREET.

INSTALL 2 BARRICADES AT THE END OF THE CUL-DE-SAC PER DETAIL STRT-25

A HYDRANT & GATE VALVE SHALL BE PLACED AT THE END OF THE WATERMAIN.

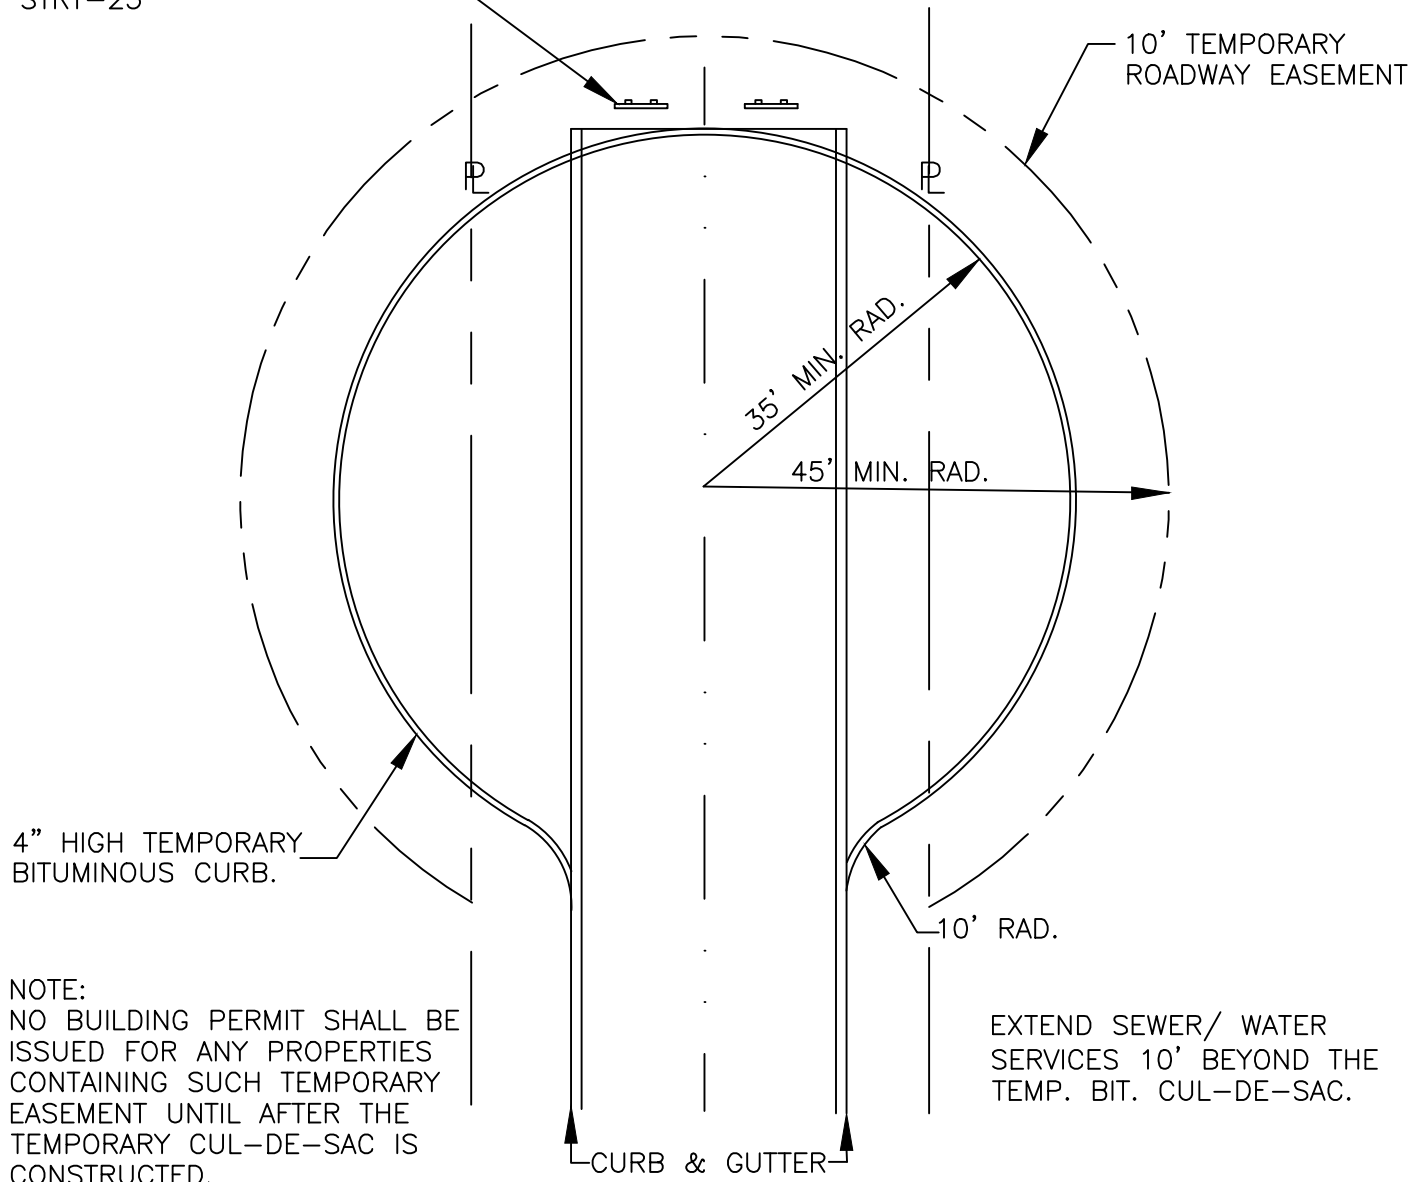

NOTE:
NO BUILDING PERMIT SHALL BE ISSUED FOR ANY PROPERTIES CONTAINING SUCH TEMPORARY EASEMENT UNTIL AFTER THE TEMPORARY CUL-DE-SAC IS CONSTRUCTED.

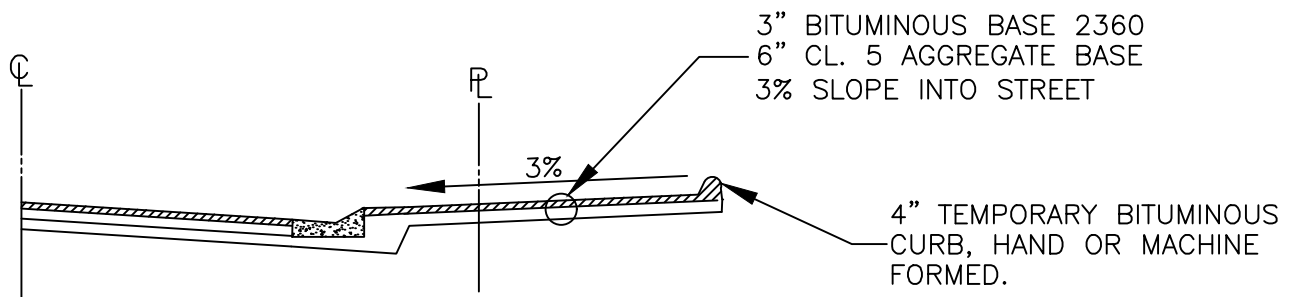

STANDARD DETAILS
TEMPORARY BITUMINOUS CUL-DE-SAC
CITY OF PLYMOUTH

PUBLISHED
3-25

CITY PL. NO.
STRT-16
REVISED 1-21