


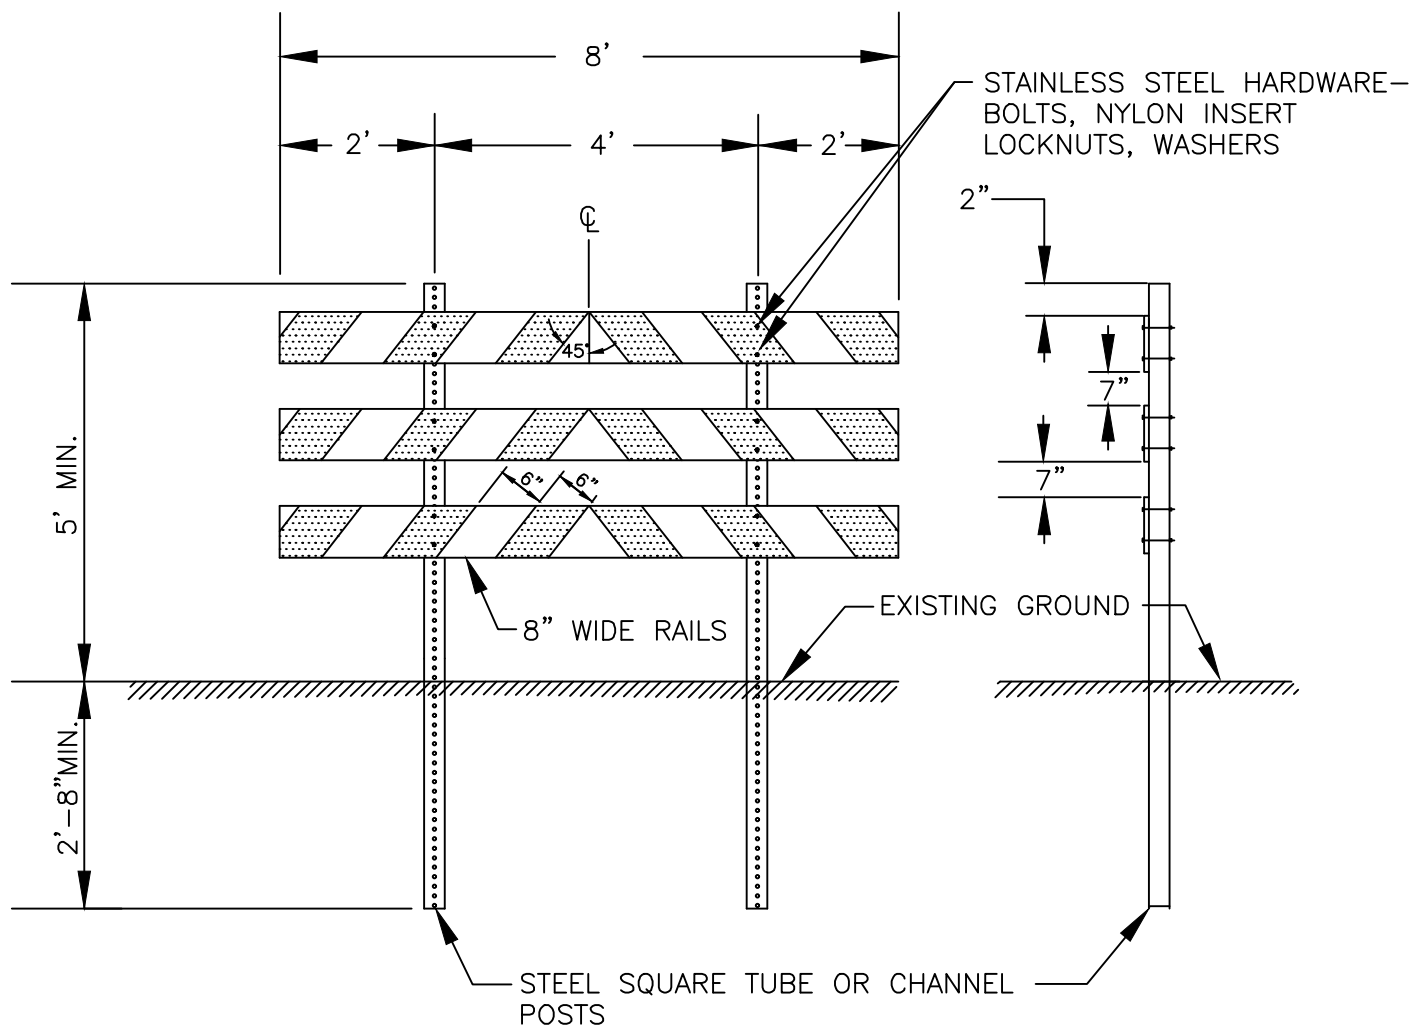

NOTE:

PLACE BARRICADES AT THE END OF TEMPORARY NO THROUGH STREETS AND UNUSED COMMERCIAL DRIVEWAYS, 10' BACK FROM THE END OF THE SURFACE. INSTALL TWO TYPE III BARRICADES(MNMUTCD 6F.68) SIDE BY SIDE TO CLOSE THE FULL WIDTH OF THE STREET OR DRIVE OPENING.

THE BARRICADE SIGN PANEL FACE SURFACES SHALL BE FULLY REFLECTORIZED IN ALTERNATE WHITE AND RED STRIPING, USING A RETROREFLECTIVE SHEETING AND CONFORMING TO THE REQUIREMENTS OF MNDOT SPEC. 3352.

SUPPORT POSTS SHALL MEET MNDOT SPEC. 3401 OR 3402 AND BE MASH-16 COMPLIANT



STANDARD DETAILS
PERMANENT BARRICADE
CITY OF PLYMOUTH

PUBLISHED
3-25

CITY PL. NO.
STRT-25
REVISED 3-25