


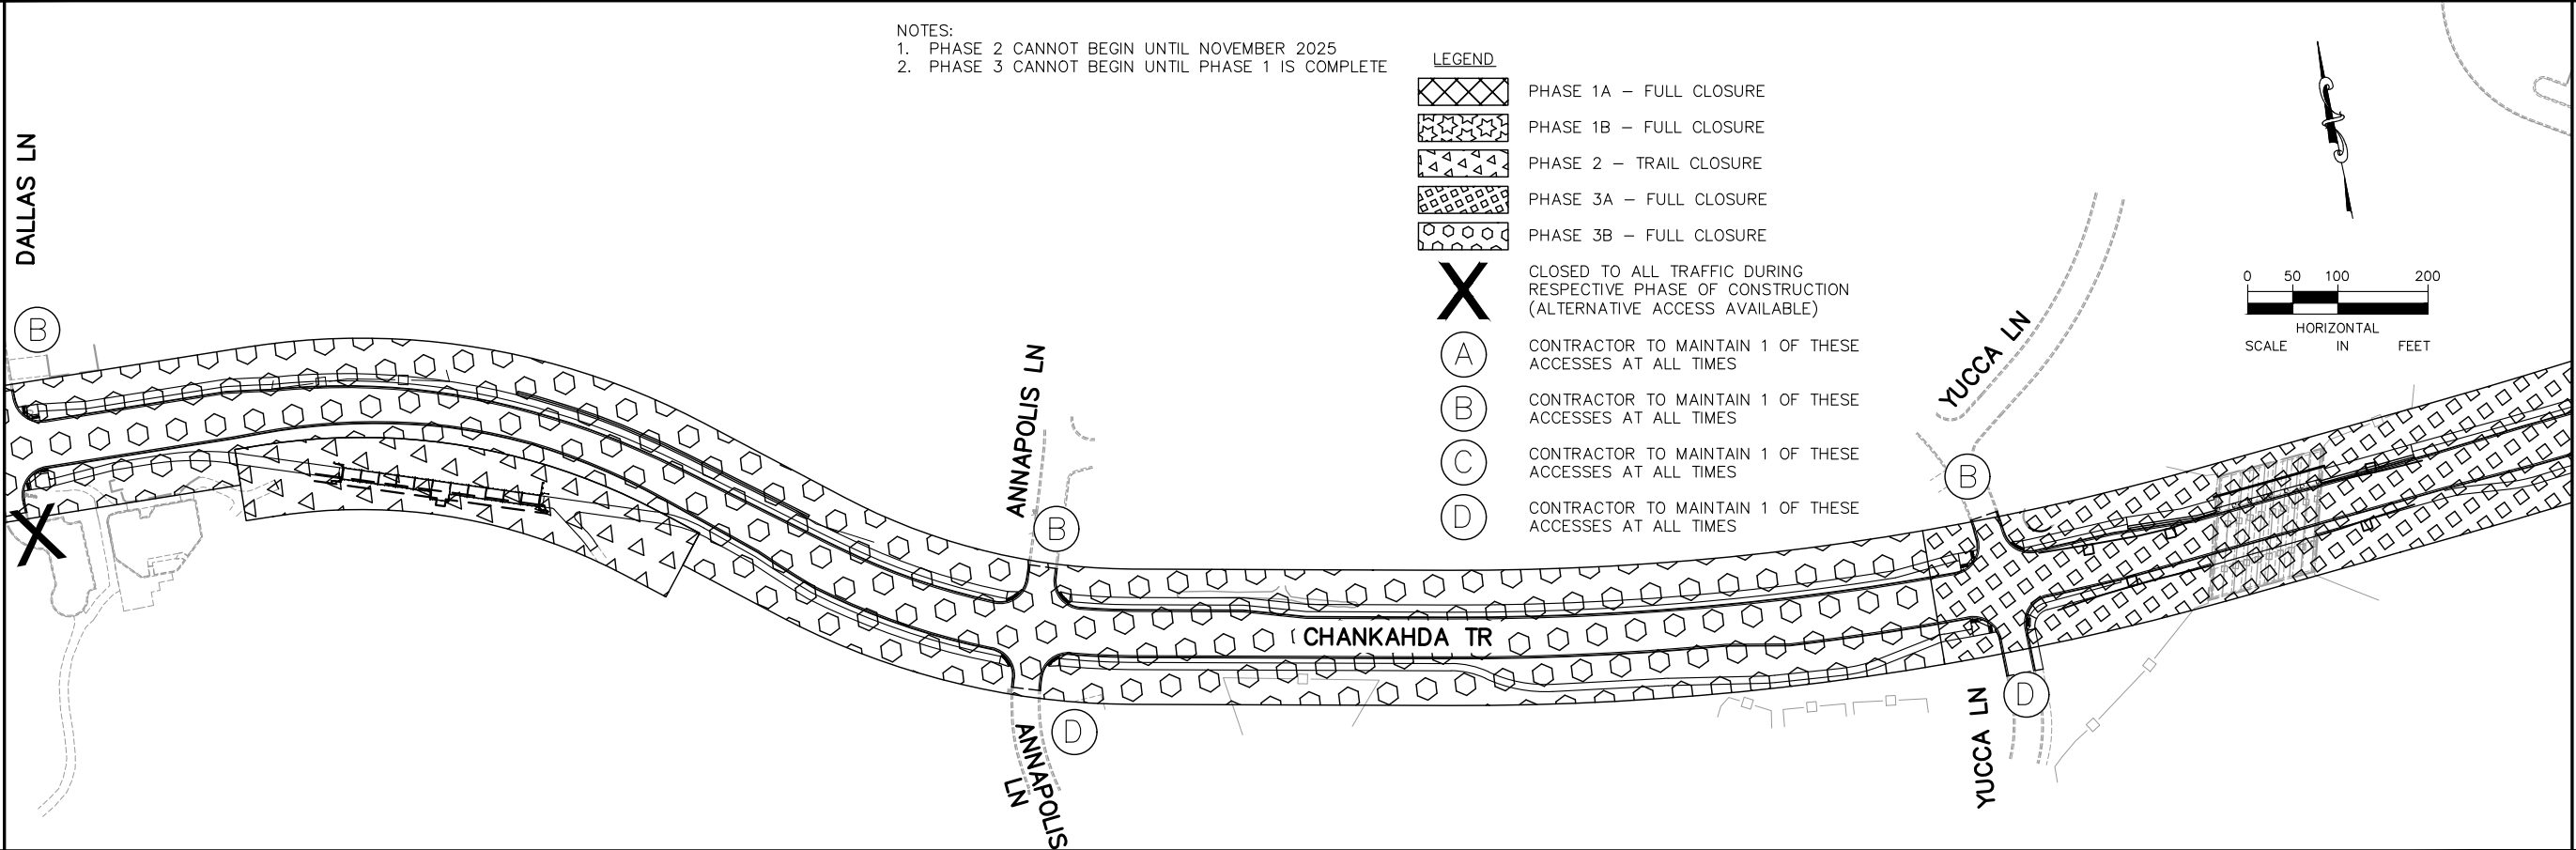



No.	Date	Revisions	App.	DRAWING NAME	<div> 767 EUSTIS STREET, SUITE 100, ST. PAUL, MN 55114 PHONE: 651-645-4197 WWW.KIMLEY-HORN.COM</div>	<div>I HEREBY CERTIFY THAT THIS PLAN, SPECIFICATION OR REPORT WAS PREPARED BY ME OR UNDER MY DIRECT SUPERVISION AND THAT I AM A DULY LICENSED PROFESSIONAL ENGINEER UNDER THE LAWS OF THE STATE OF MINNESOTA.  BRIAN K. VILLA, PE DATE: 02/07/2025 MN LIC. NO. 56090</div>	<div> CHANKAHDA TRAIL RECONSTRUCTION PHASE 3 TRAFFIC CONTROL PLANS CONSTRUCTION PHASING</div>	CITY PROJECT	ST240002	SHEET NO. 62	
				DESIGNED BY:				BWS	COUNTY PROJECT		
				DRAWN BY:				MBG			
				CHECKED BY:				BKV			
				DATE:				02/07/2025			
				PROJECT NO.				160662010			

MATCH LINE – SEE SHEET 62



MATCH LINE – SEE BELOW

MATCH LINE – SEE ABOVE

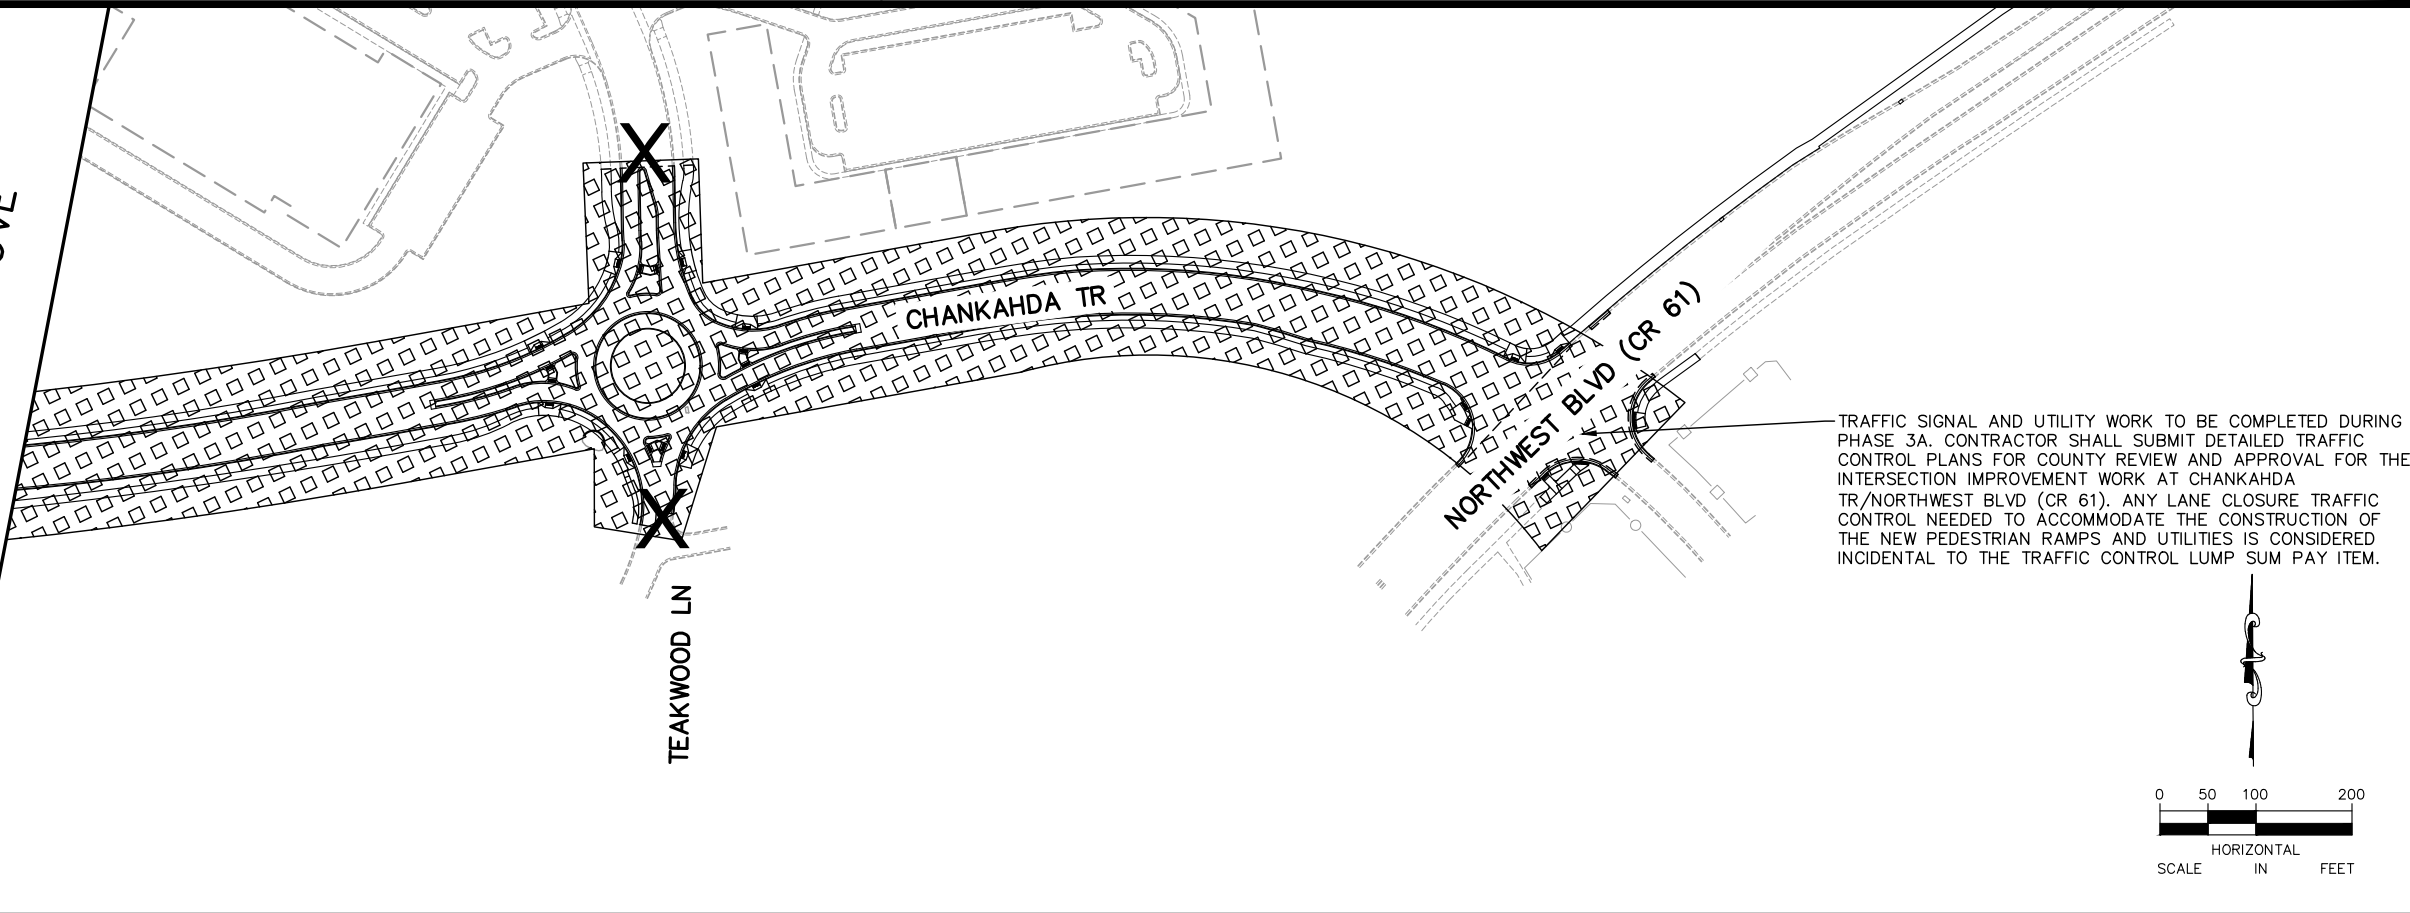

No.	Date	Revisions	App.	DRAWING NAME
				CHANKAHDA-PH3_TrafCont.dwg
				DESIGNED BY: BWS
				DRAWN BY: MBG
				CHECKED BY: BKV
				DATE: 02/07/2025
				PROJECT NO. 160662010

Kimley»Horn
767 EUSTIS STREET, SUITE 100, ST. PAUL, MN 55114
PHONE: 651-645-4197
WWW.KIMLEY-HORN.COM


I HEREBY CERTIFY THAT THIS PLAN, SPECIFICATION OR REPORT WAS PREPARED BY ME OR UNDER MY DIRECT SUPERVISION AND THAT I AM A DULY LICENSED PROFESSIONAL ENGINEER UNDER THE LAWS OF THE STATE OF MINNESOTA.

Brian K. Villa
BRIAN K. VILLA, PE
DATE: 02/07/2025 MN LIC. NO. 56090

City of Plymouth
CHANKAHDA TRAIL
RECONSTRUCTION PHASE 3
TRAFFIC CONTROL PLANS
CONSTRUCTION PHASING

CITY PROJECT	ST240002
COUNTY PROJECT	
S.A.P.	155-210-004
S.A.P.	

SHEET NO.
63
354

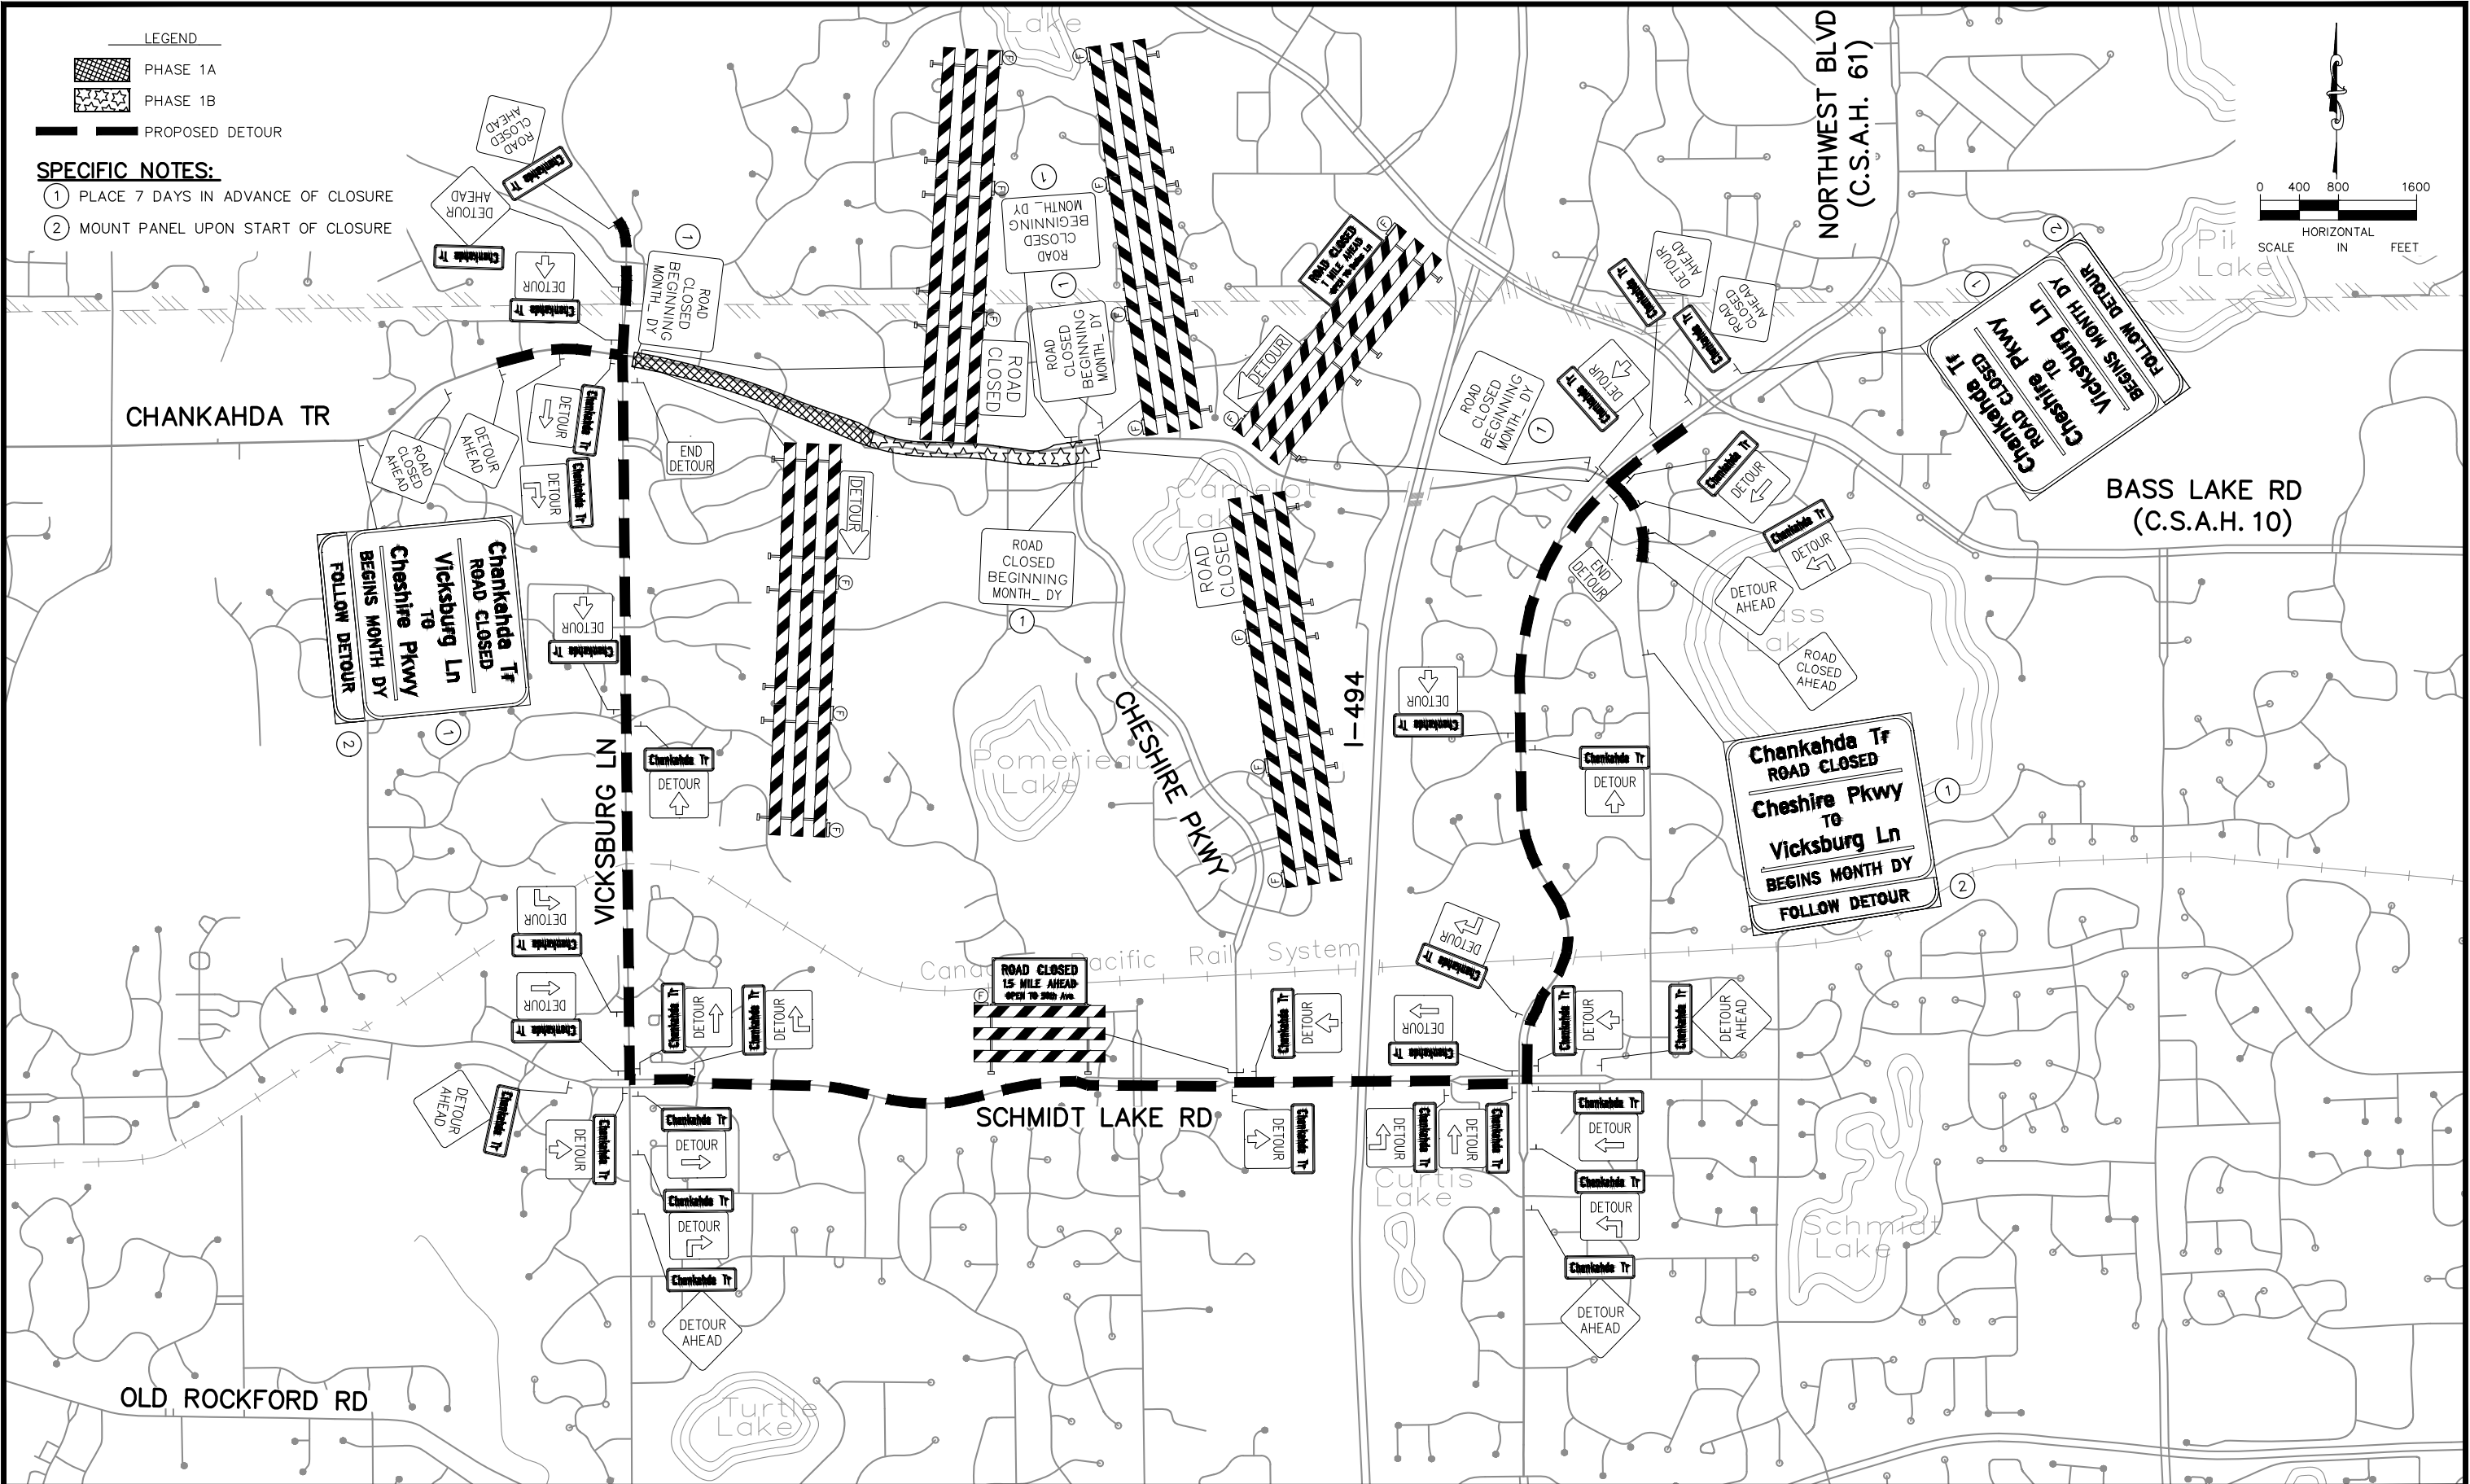

No.	Date	Revisions	App.	DRAWING NAME
				CHANKAHDA-TR-3-TrafficControl.dwg
				DESIGNED BY: BWS
				DRAWN BY: MBG
				CHECKED BY: BKV
				DATE: 02/07/2025
				PROJECT NO. 160662010

Kimley»Horn

767 EUSTIS STREET, SUITE 100, ST. PAUL, MN 55114
PHONE: 651-645-4197
WWW.KIMLEY-HORN.COM

I HEREBY CERTIFY THAT THIS PLAN, SPECIFICATION OR REPORT WAS PREPARED BY ME OR UNDER MY DIRECT SUPERVISION AND THAT I AM A DULY LICENSED PROFESSIONAL ENGINEER UNDER THE LAWS OF THE STATE OF MINNESOTA.

Brian K. Villa
BRIAN K. VILLA, PE
DATE: 02/07/2025 MN LIC. NO. 56090

City of Plymouth

CHANKAHDA TRAIL
RECONSTRUCTION PHASE 3
TRAFFIC CONTROL PLANS
DETOUR PHASE 1

CITY PROJECT	ST240002	SHEET NO.	64
COUNTY PROJECT			
S.A.P.	155-210-004		
S.A.P.			354