


# WELCOME

## CHANKAHDA TRAIL RECONSTRUCTION PHASE 3

# OPEN HOUSE



# 2025-2026 SCHEDULE

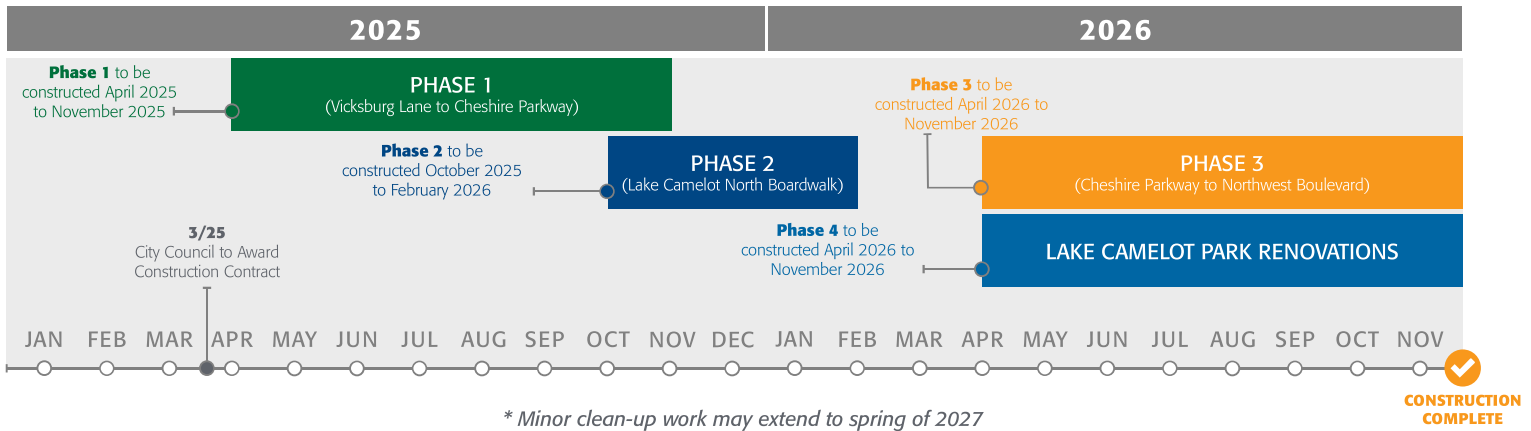

## STAY CONNECTED

### Project Website:

[plymouthmn.gov/Chankahda](http://plymouthmn.gov/Chankahda)

Check here for project updates and for more opportunities to provide feedback.

### Email Signup:

Sign up to receive eNotify email updates about the project construction

### Contact City of Plymouth Staff

For additional information, contact **Joe Shamla**, City of Plymouth Assistant City Engineer


(763) 509-5541

[jshamla@plymouthmn.gov](mailto:jshamla@plymouthmn.gov)




**CHANKAHDA TRAIL  
RECONSTRUCTION**  
PHASE 3

# TYPICAL SECTION

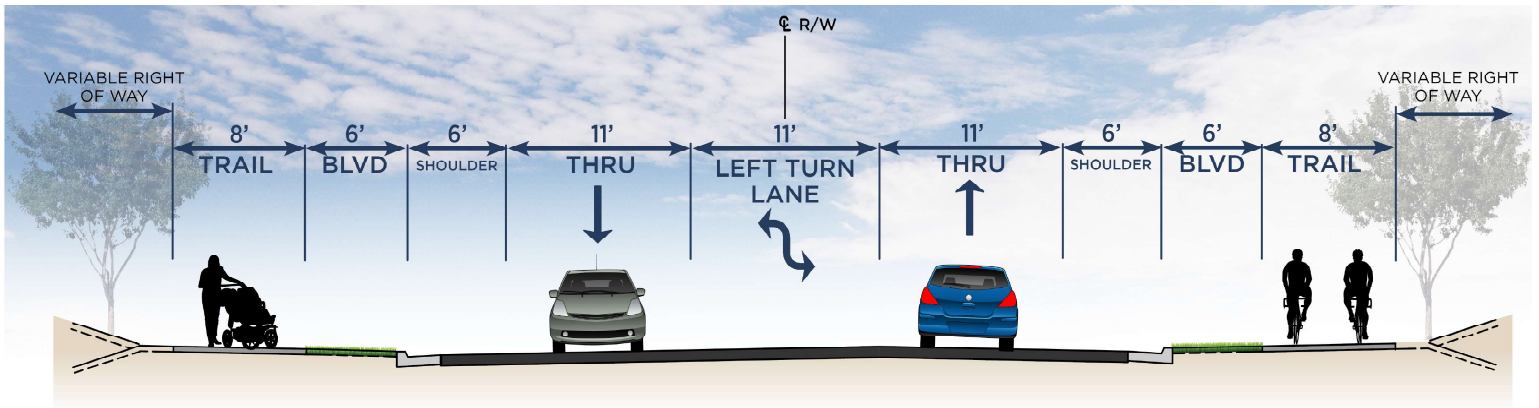

**TYPICAL SECTION  
CHANKAHDA TRAIL  
WITH SHOULDER**

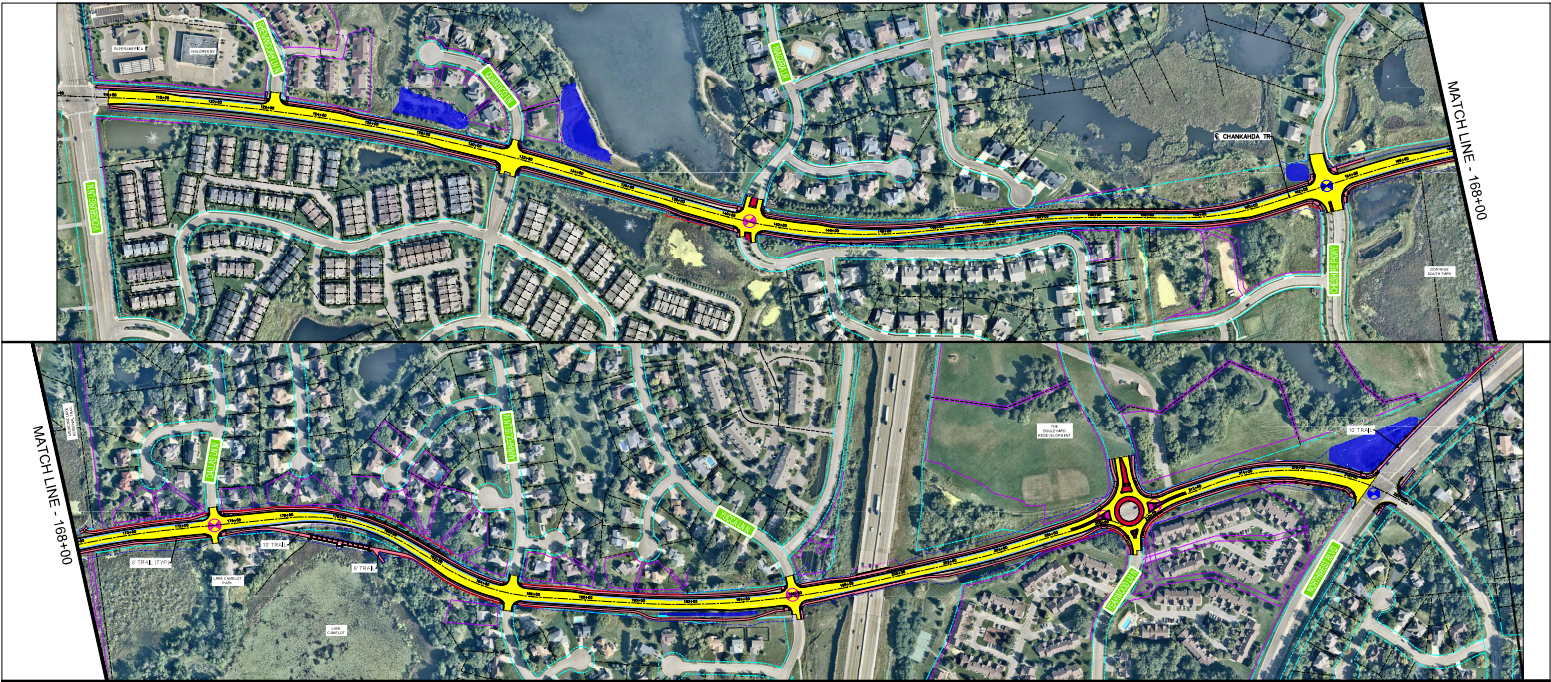





**Legend**

	PROPOSED ROADWAY		PROPOSED RIGHT OF WAY

CITY OF PLYMOUTH  
CHANKANDA TRAIL PHASE 3  
VICKSBURG LANE TO NORTHWEST BLVD  
PROPOSED ROADWAY  
PLAN LAYOUT  
NOVEMBER 2024



