

36th Avenue Rehabilitation Project Website




Scan the QR code or use the URL to visit the project website to:

- » review project information (schedule, updates and FAQs)
- » sign up for project email updates
 - » emails will be sent at least once a week during construction to share progress updates and notify of any upcoming impacts



plymouthmn.gov/36thavenue

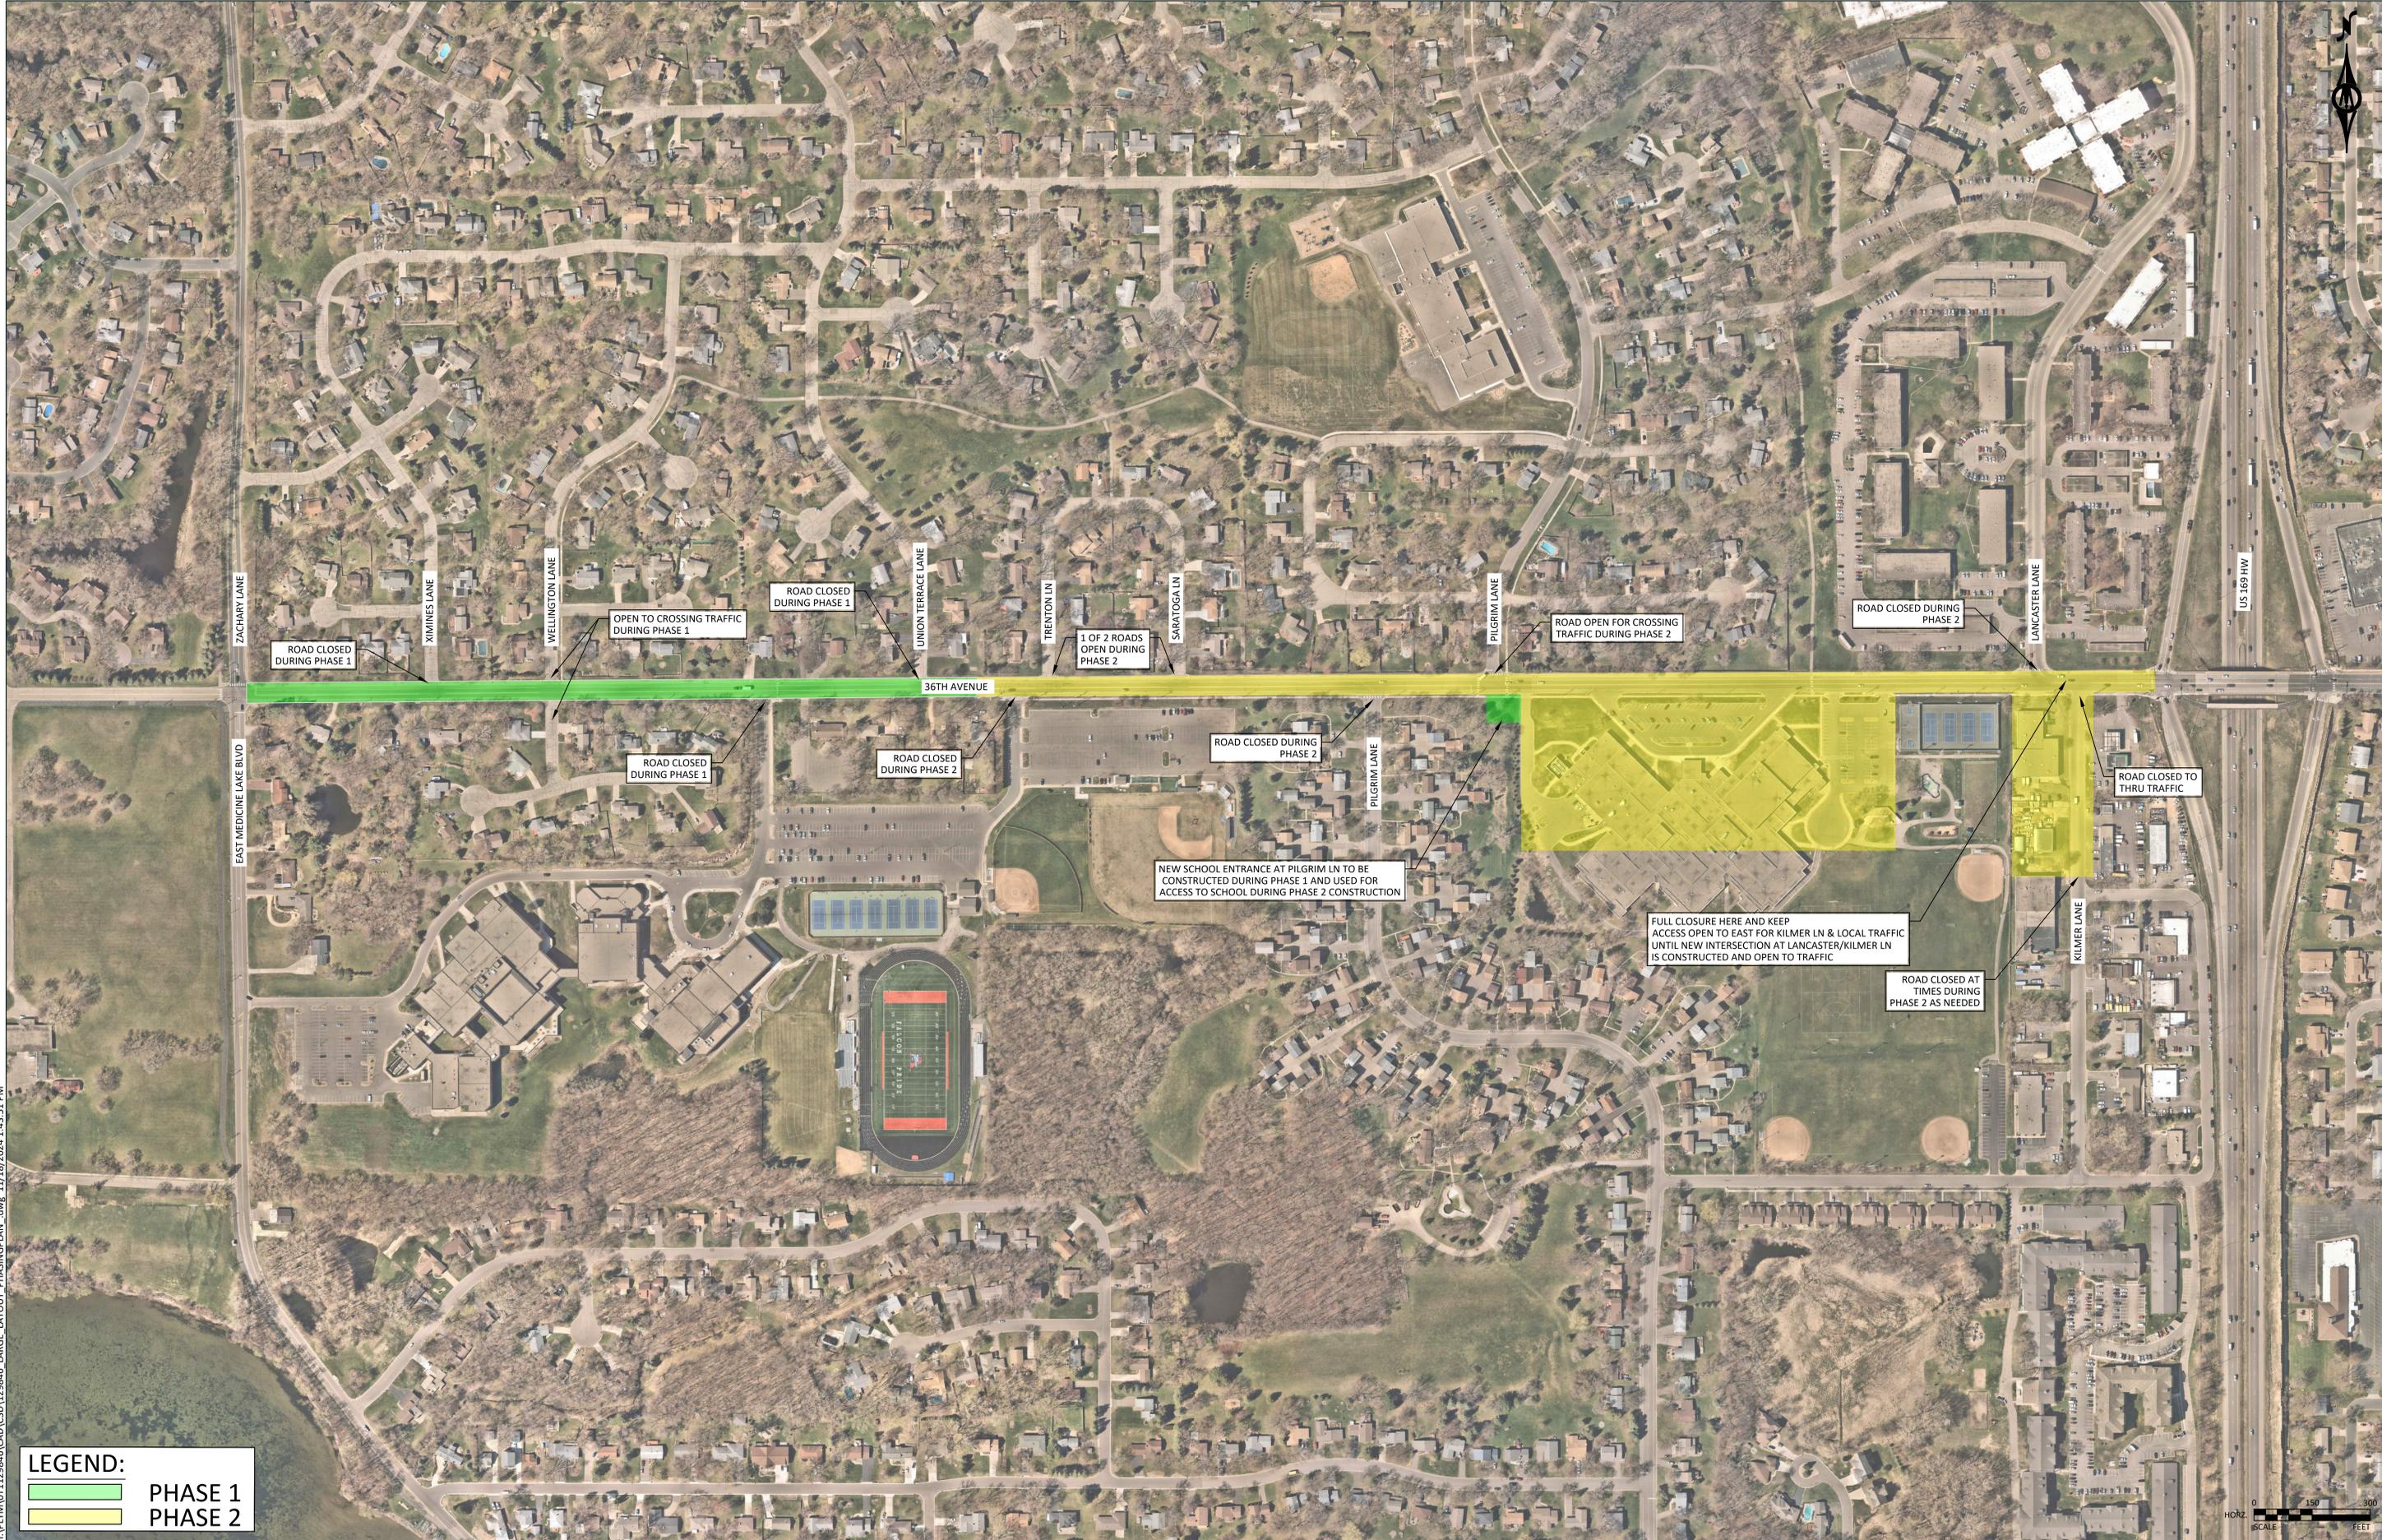

H:\P\1\1071129846\CAD\CSD\129846_LARGE_LAYOUT_PHASEINGPLAN.dwg 11/18/2024 1:43:51 PM

LEGEND:

	PHASE 1
	PHASE 2



CITY OF PLYMOUTH


36TH AVENUE REHABILITATION

36TH AVE (ZACHARY LN TO KILLMER LN)




- LEGEND**
- PROPOSED BITUMINOUS PAVEMENT IMPROVEMENTS
 - HWY 169 BRIDGE IMPROVEMENTS (BY OTHERS)
 - PROPOSED CONCRETE WALK, MEDIAN, DRIVEWAY & MISC CONCRETE
 - PROPOSED CONCRETE CURB & GUTTER
 - PROPOSED BITUMINOUS WALK/TRAIL
 - TURF RESTORATION
 - EXISTING CURB & GUTTER
 - PROPOSED RETAINING WALL
 - RIGHT OF WAY
 - PERMANENT EASEMENT
 - TEMPORARY EASEMENT
 - STORM STRUCTURE
 - STORM SEWER PIPE
 - HYDRANT
 - PROPOSED LIGHTING UNIT
 - PROPOSED PEDESTRIAN PUSH BUTTON
 - PROPOSED TREE REMOVAL
 - ACCESS CLOSED




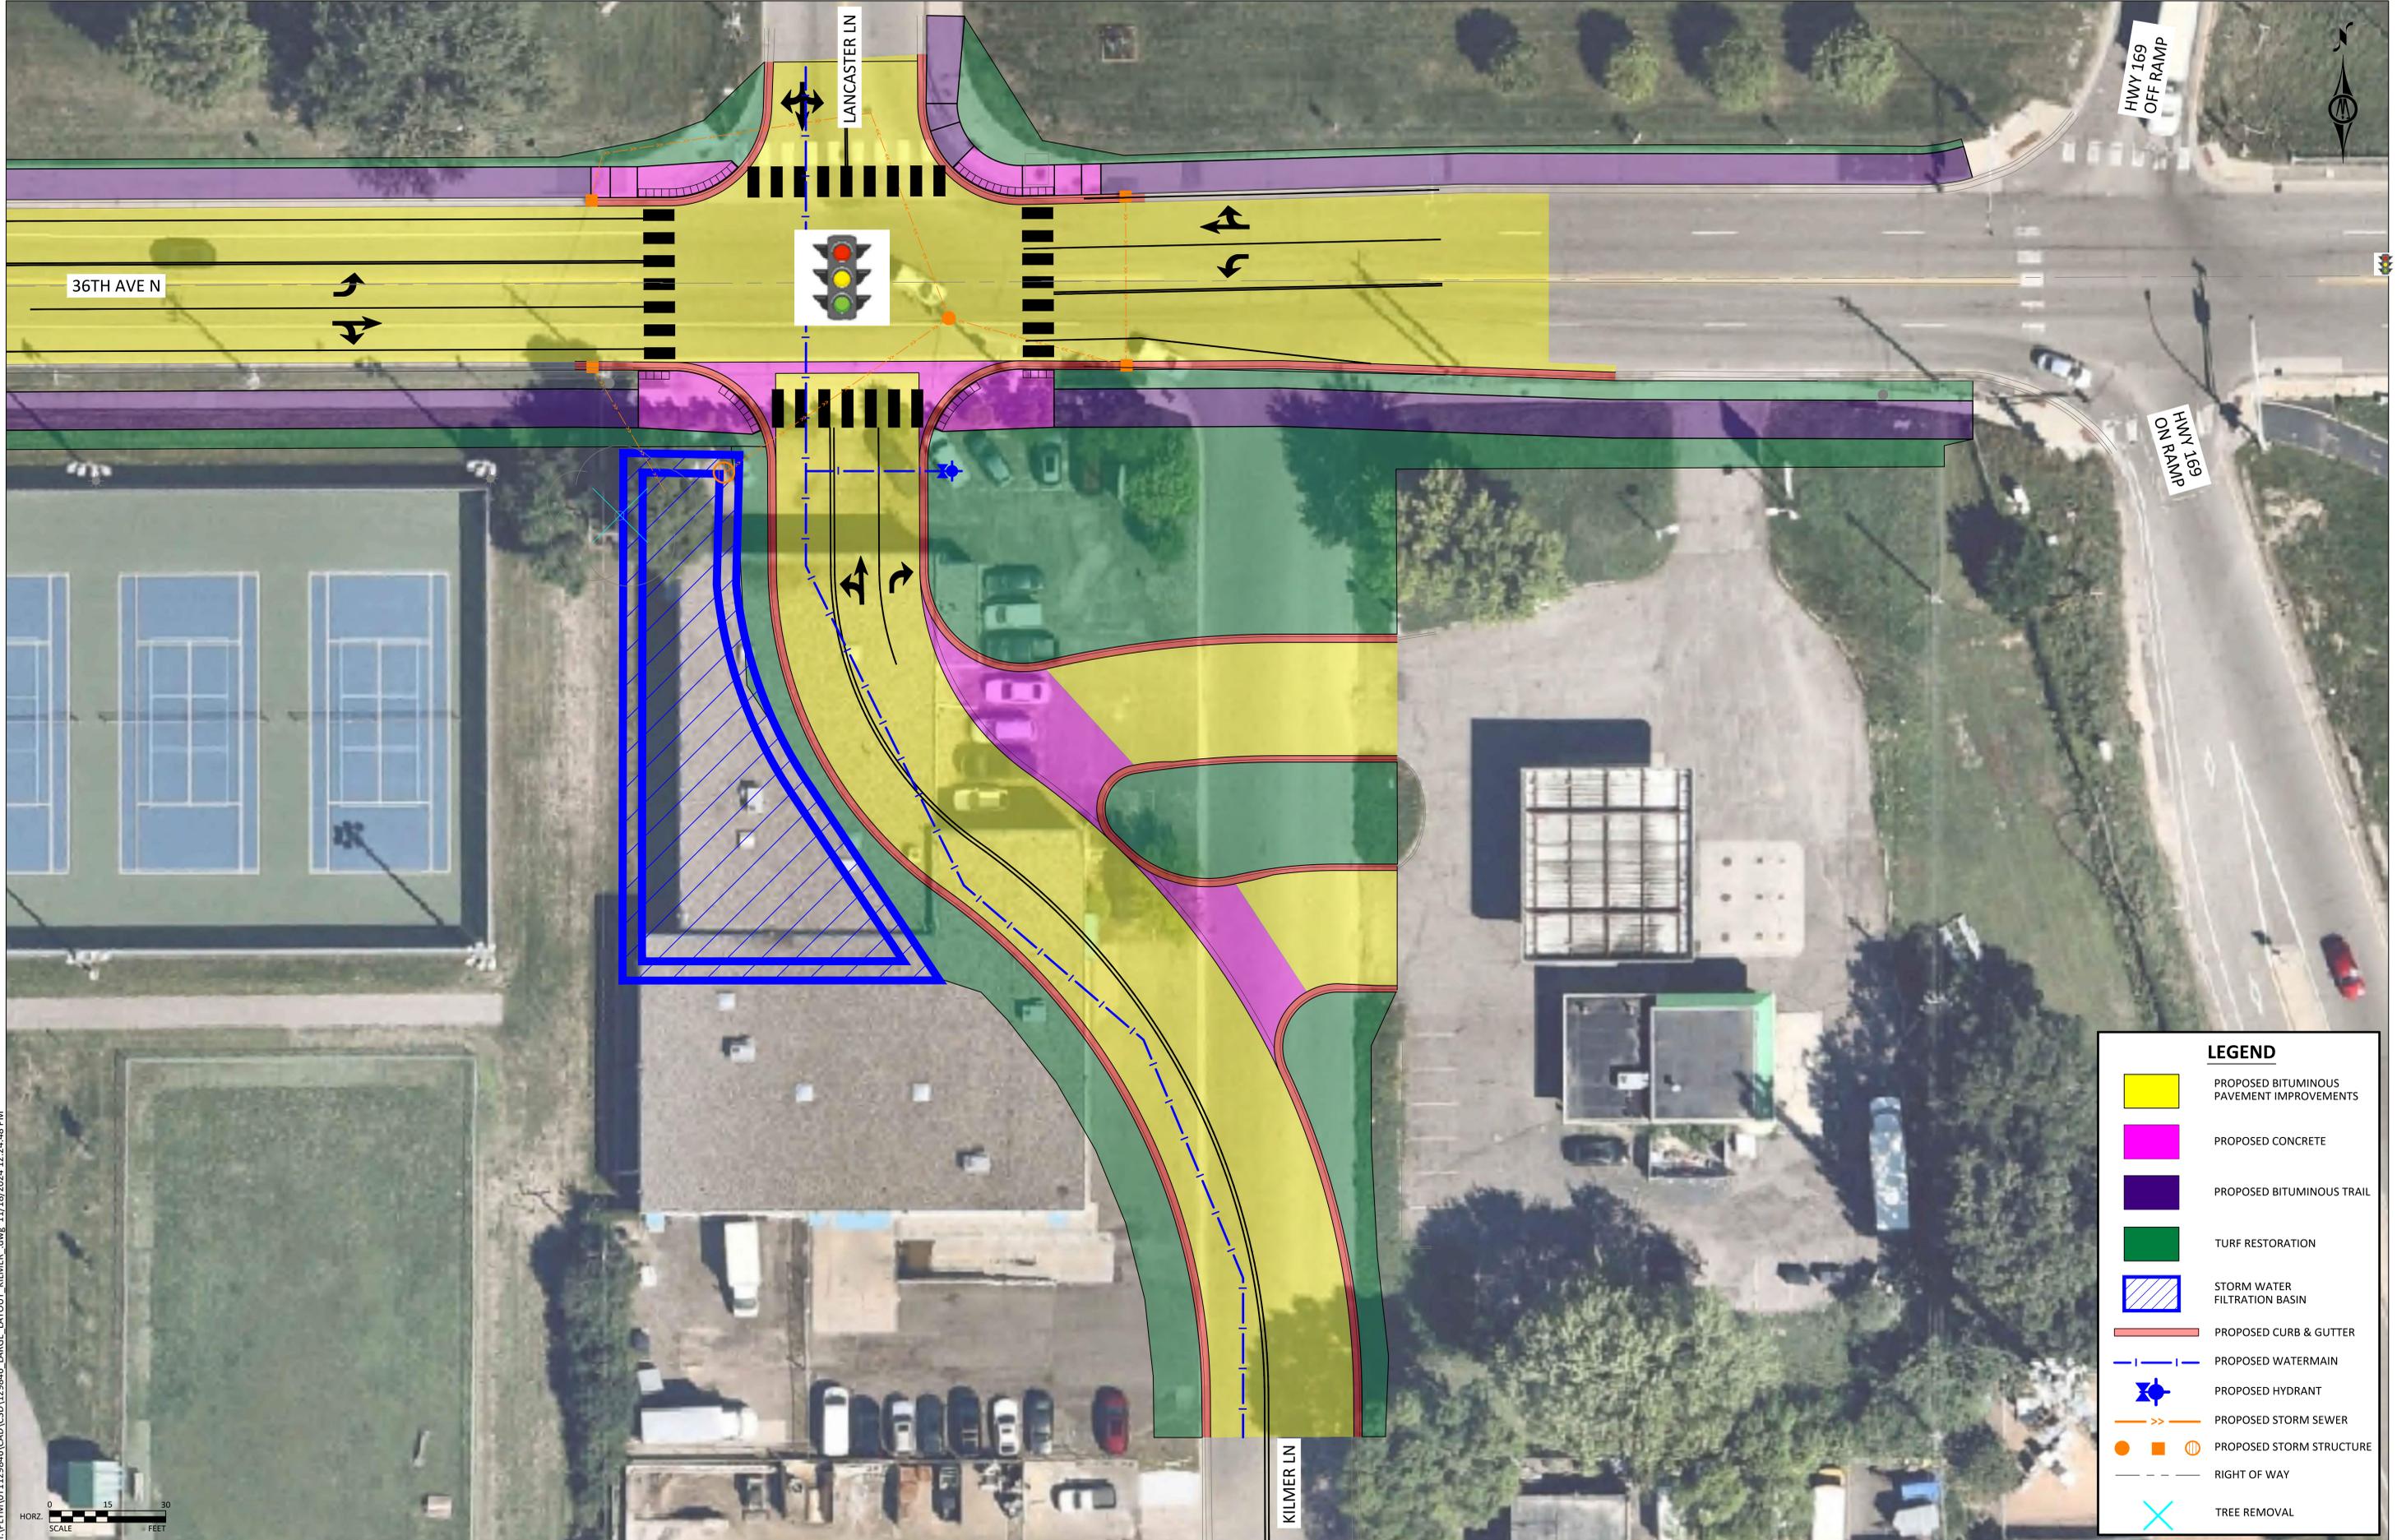

LEGEND	
	PROPOSED BITUMINOUS PAVEMENT IMPROVEMENTS
	PROPOSED CONCRETE
	PROPOSED BITUMINOUS TRAIL
	TURF RESTORATION
	STORM WATER FILTRATION BASIN
	PROPOSED CURB & GUTTER
	PROPOSED WATERMAIN
	PROPOSED HYDRANT
	PROPOSED STORM SEWER
	PROPOSED STORM STRUCTURE
	RIGHT OF WAY
	TREE REMOVAL

H:\P\1\1129846\CAD\CSD\129846_LARGE_LAYOUT_KILMER.dwg 11/18/2024 12:24:48 PM

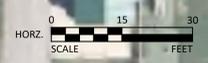

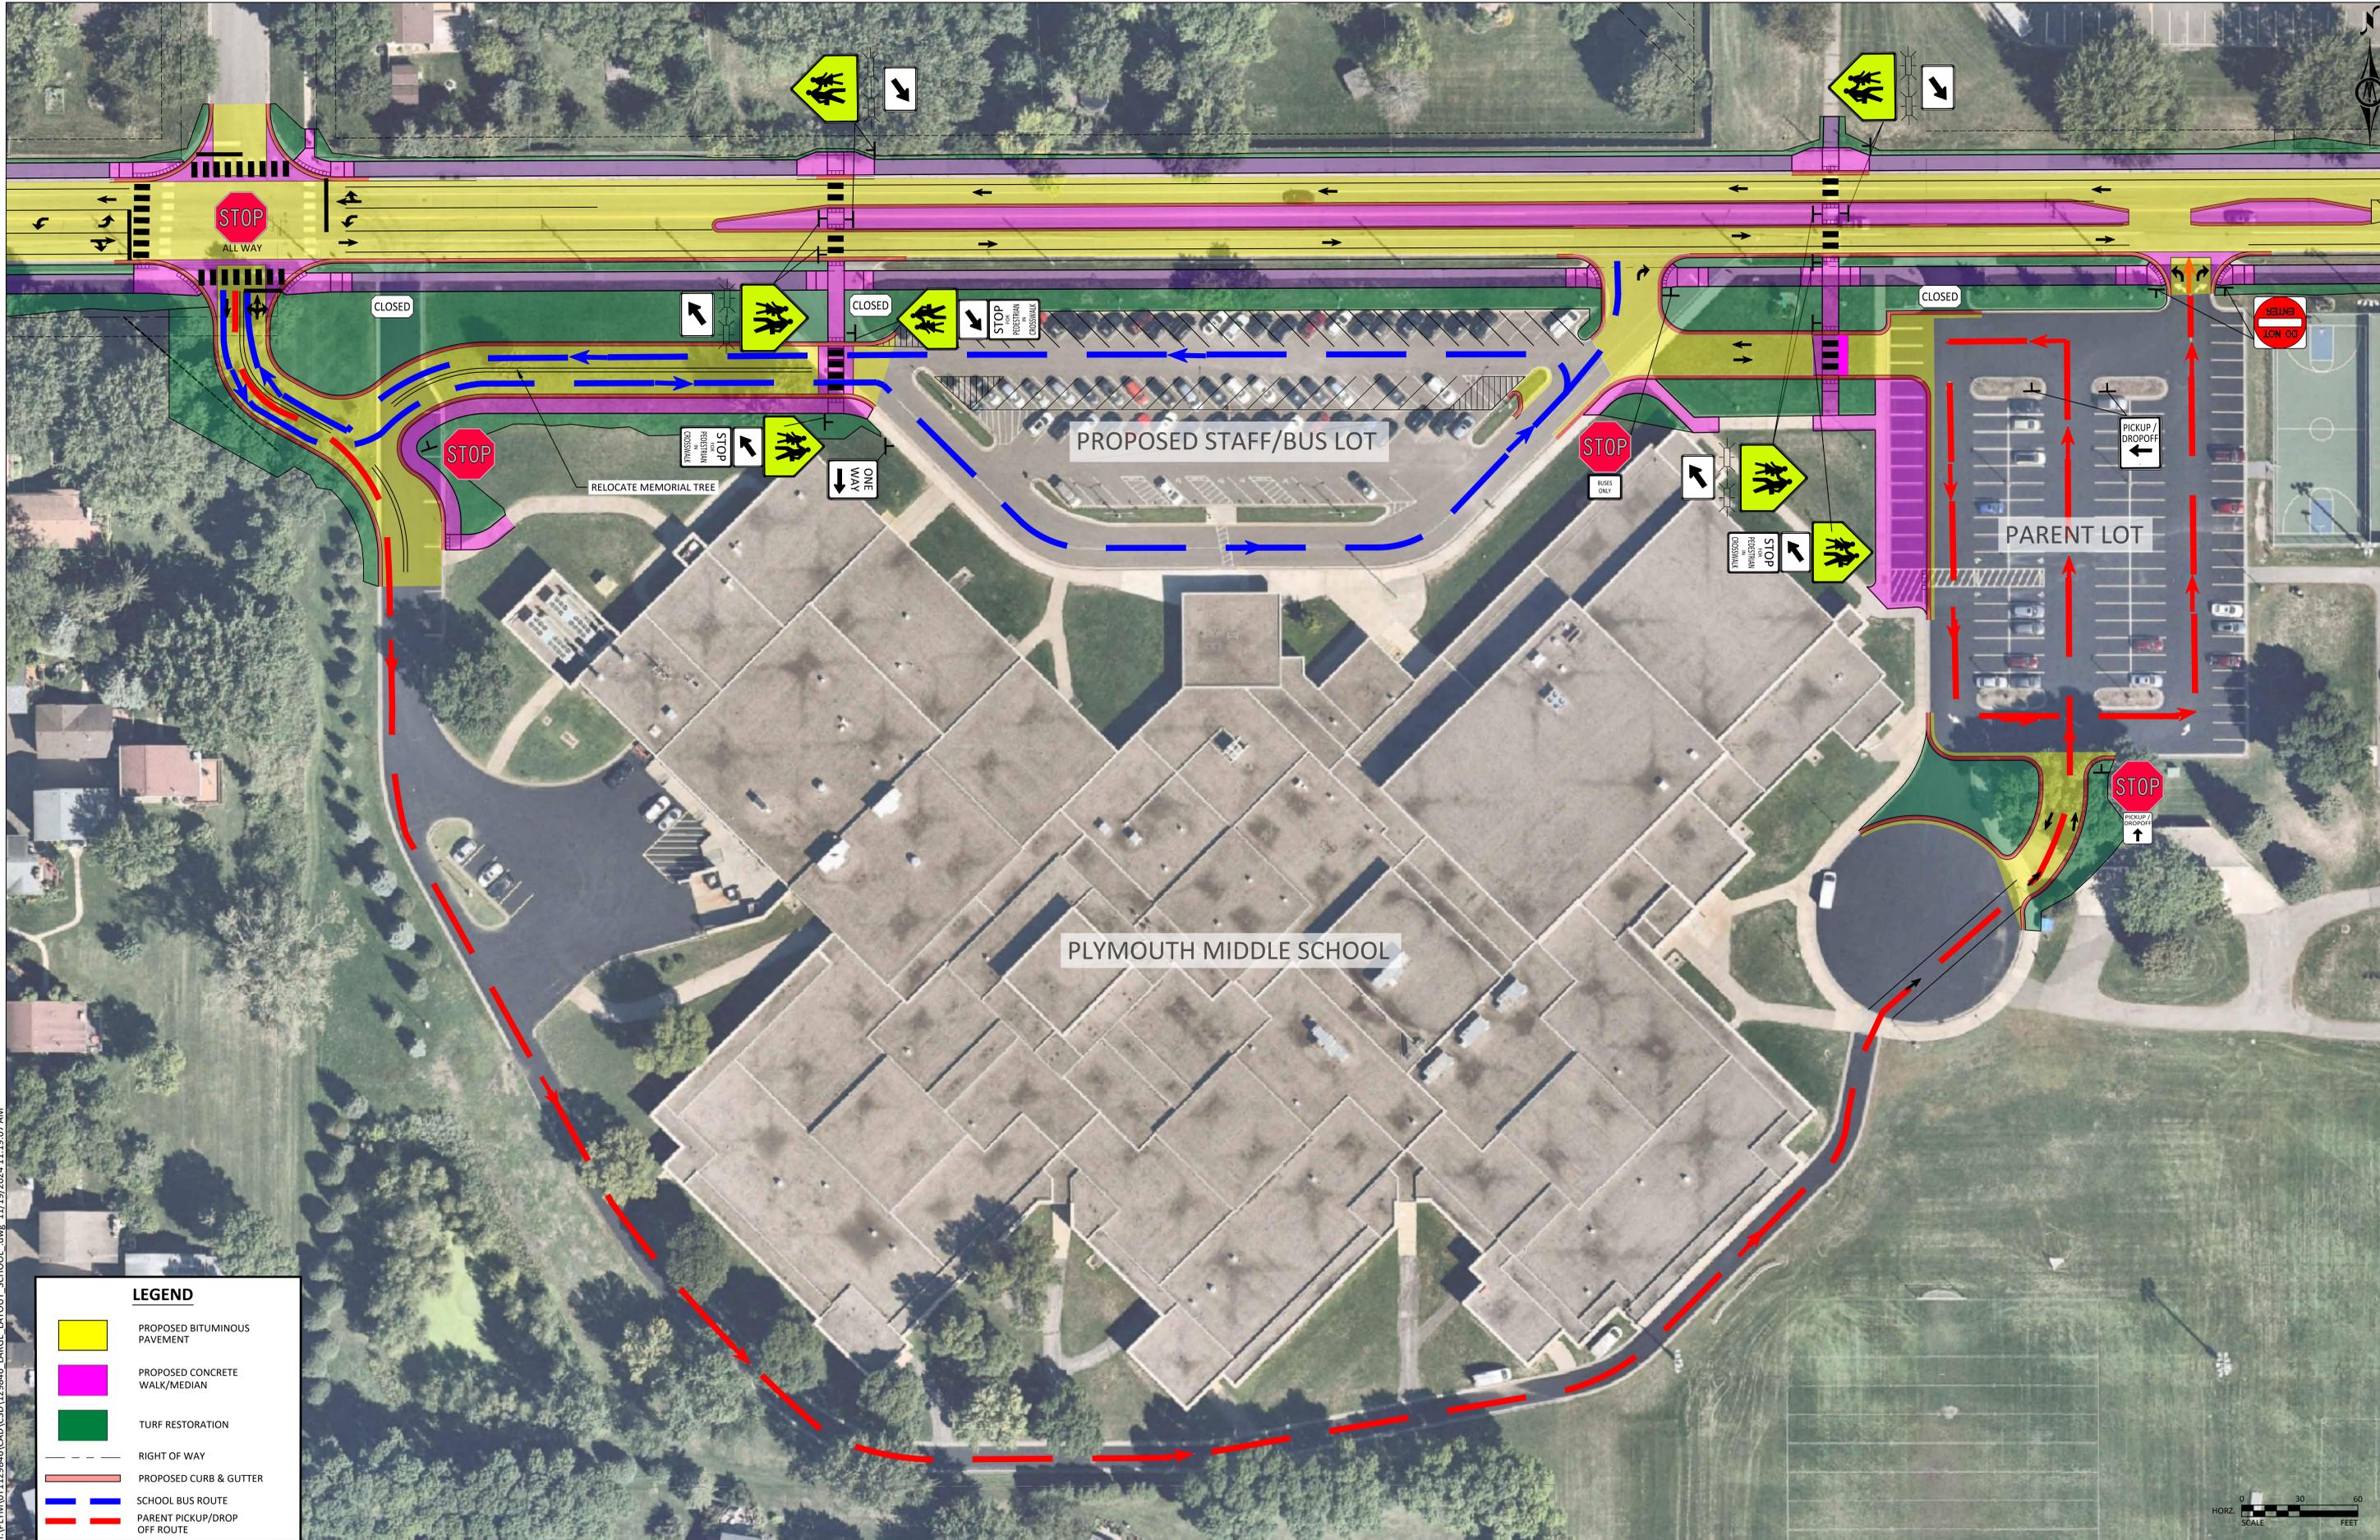

H:\P\12\1129846\CAD\CSD\129846_LARGE_LAYOUT_SCHOOL.dwg 11/19/2024 11:49:07 AM

LEGEND

- PROPOSED BITUMINOUS PAVEMENT
- PROPOSED CONCRETE WALK/MEDIAN
- TURF RESTORATION
- RIGHT OF WAY
- PROPOSED CURB & GUTTER
- SCHOOL BUS ROUTE
- PARENT PICKUP/DROPOFF ROUTE

