


K:\TWC\_CMA\City\PLYMOUTH\STATION 73 TRIP\CAD\Plan Sheets\Exhibits\TH55 - Public Engagement Board Exhibit.dwg May 02, 2025 - 12:44pm

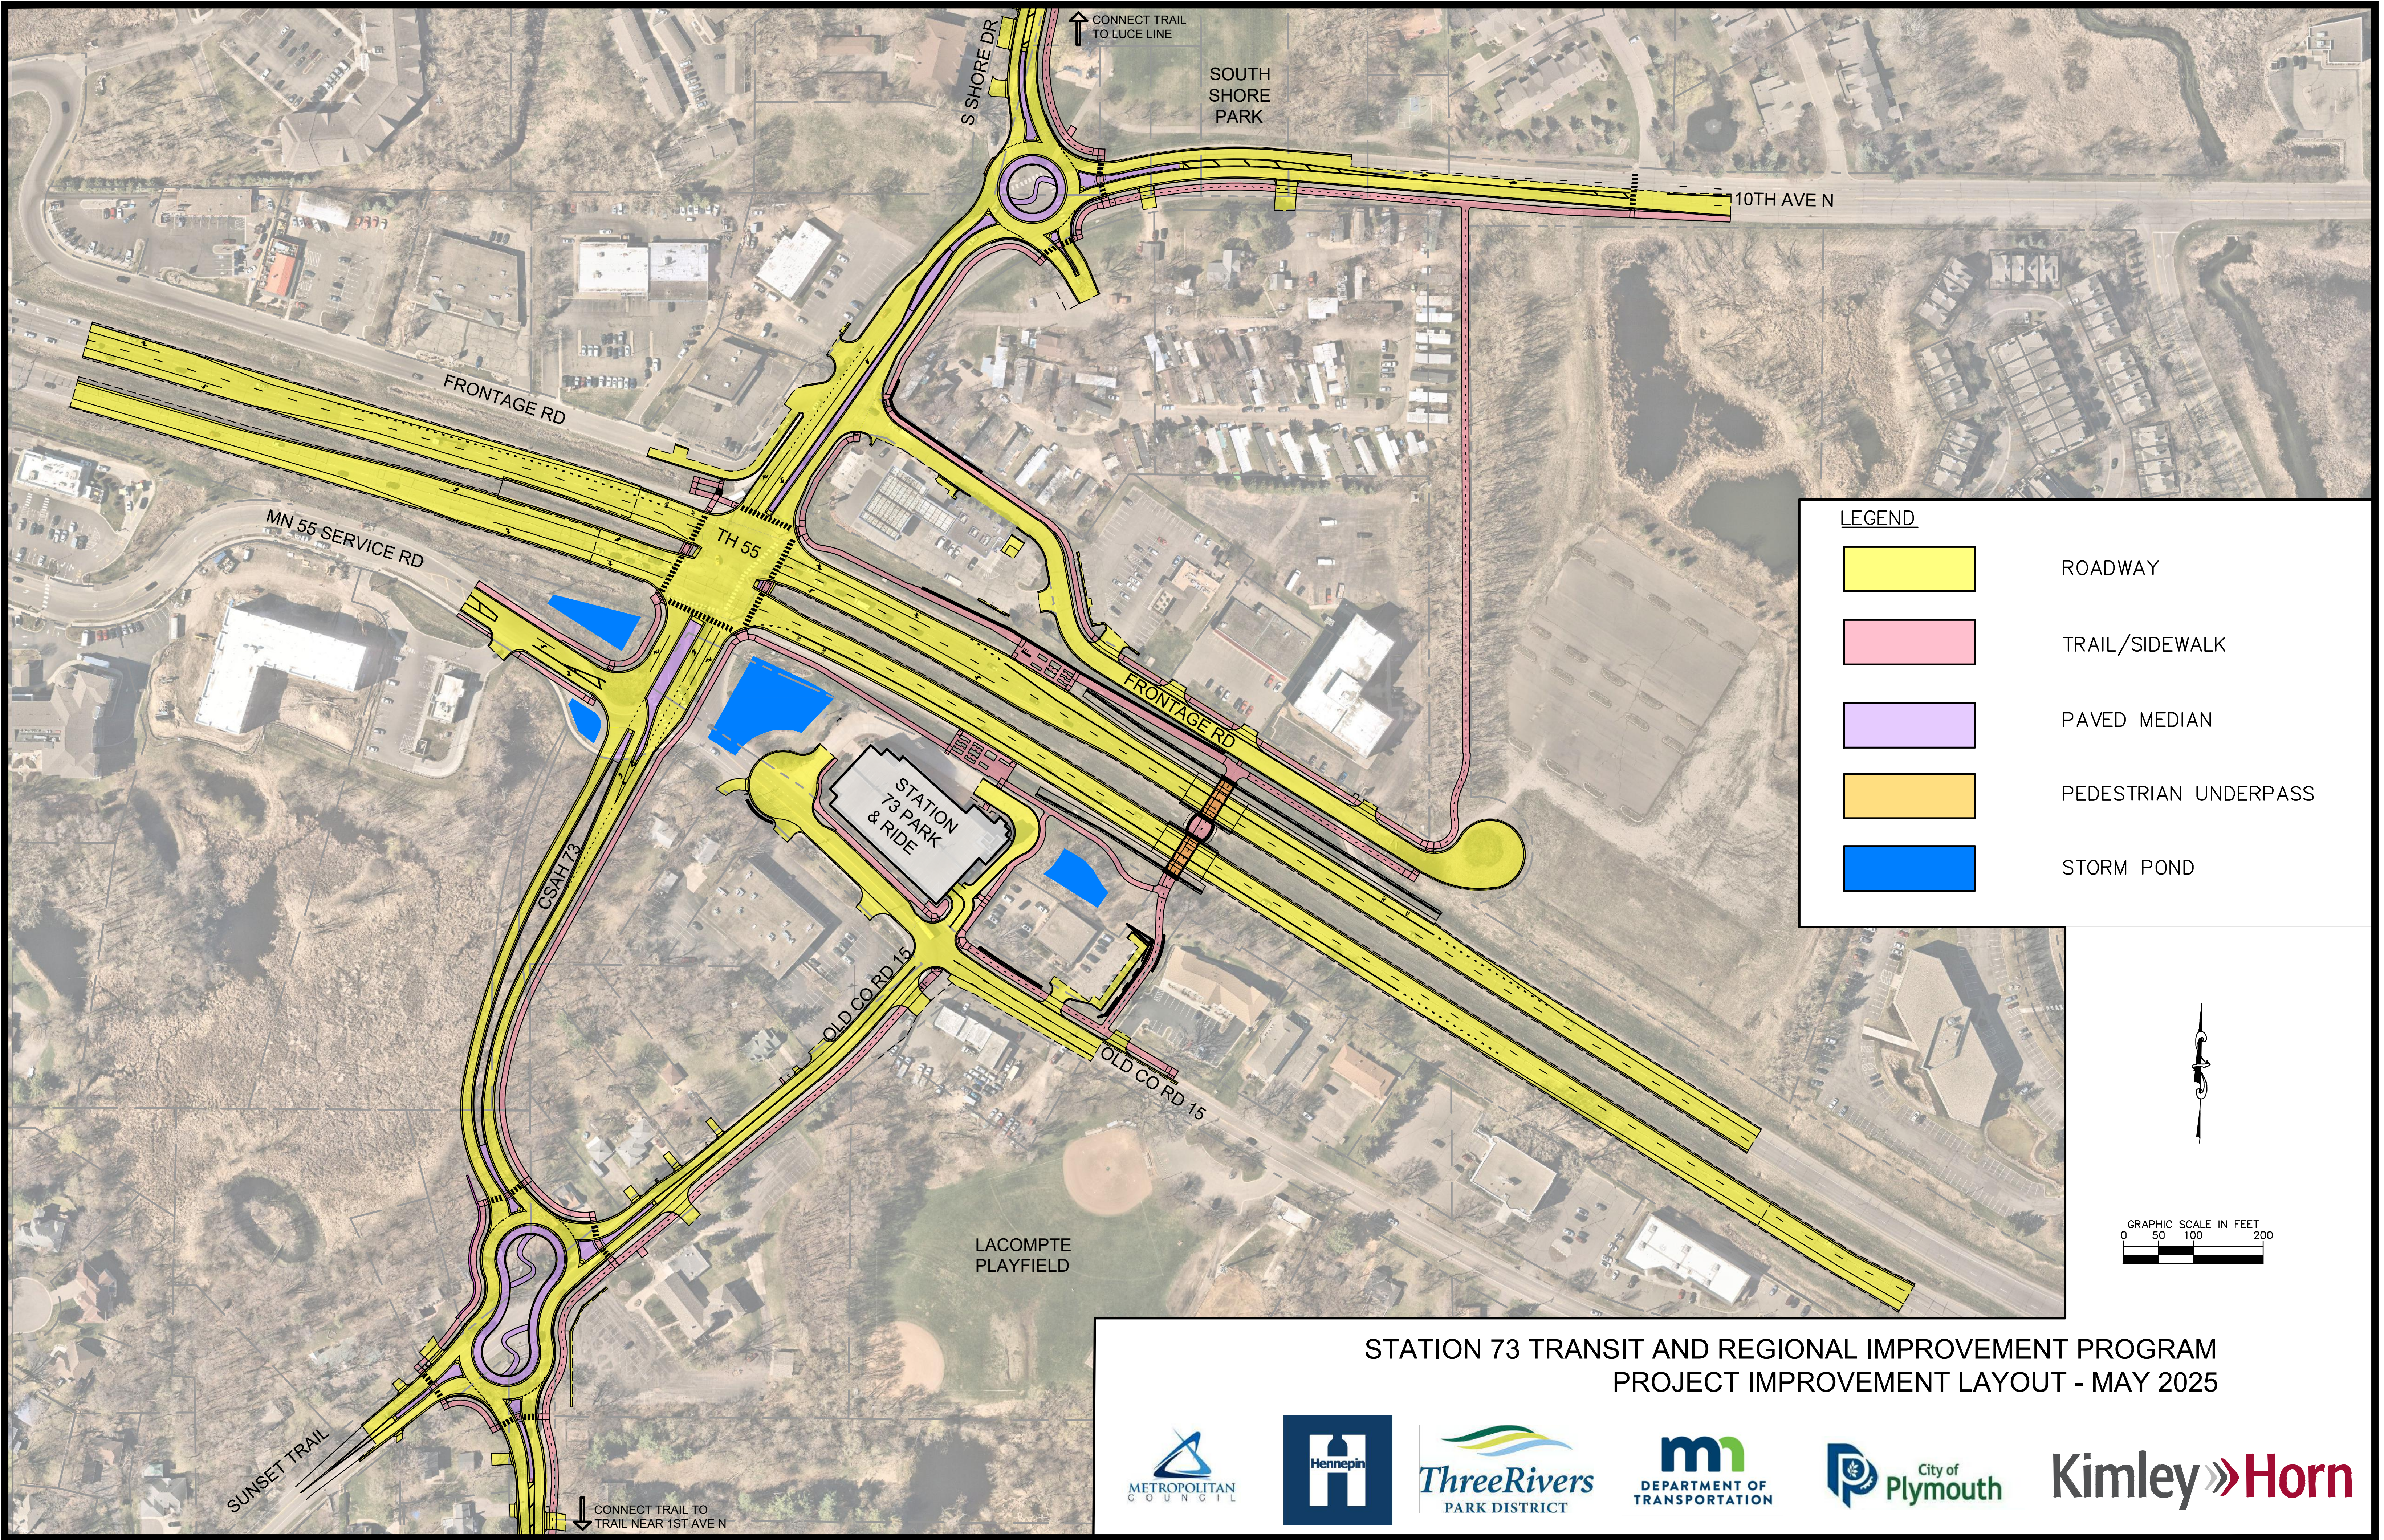

STATION 73 TRANSIT AND REGIONAL IMPROVEMENT PROGRAM  
PROJECT IMPROVEMENT LAYOUT - MAY 2025

